




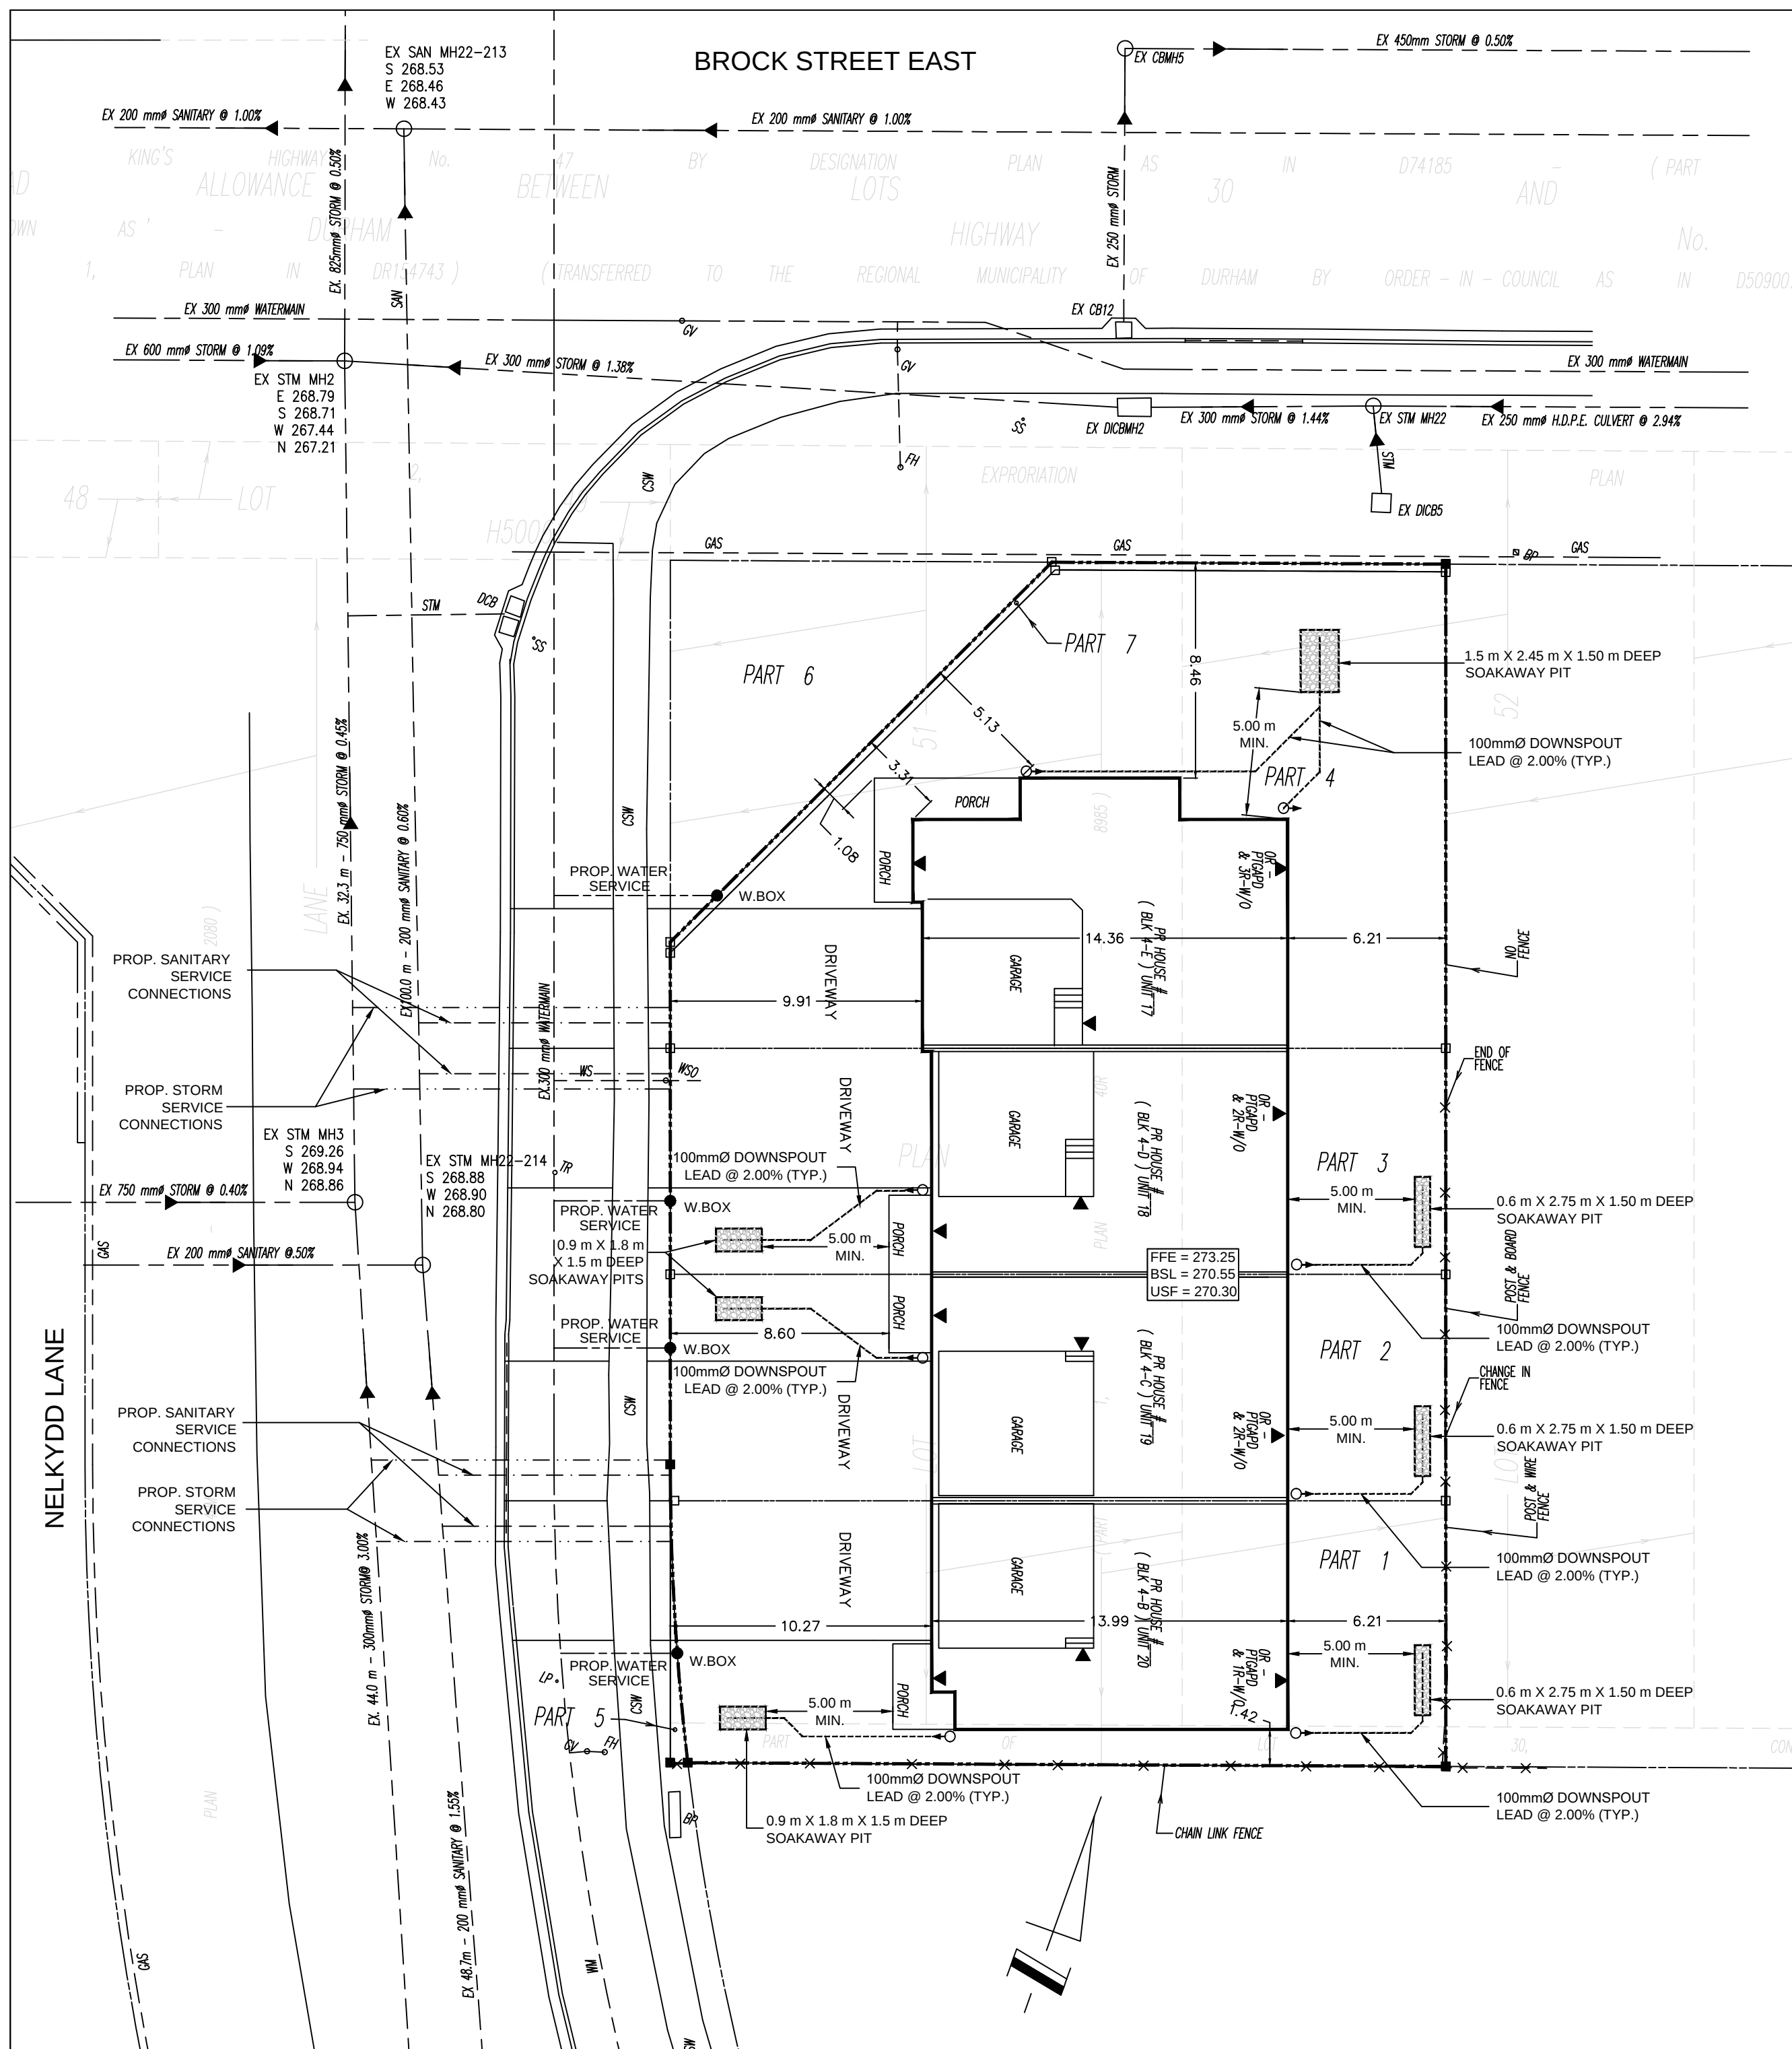

SITE SERVICING PLAN (SCALE = 1:200)

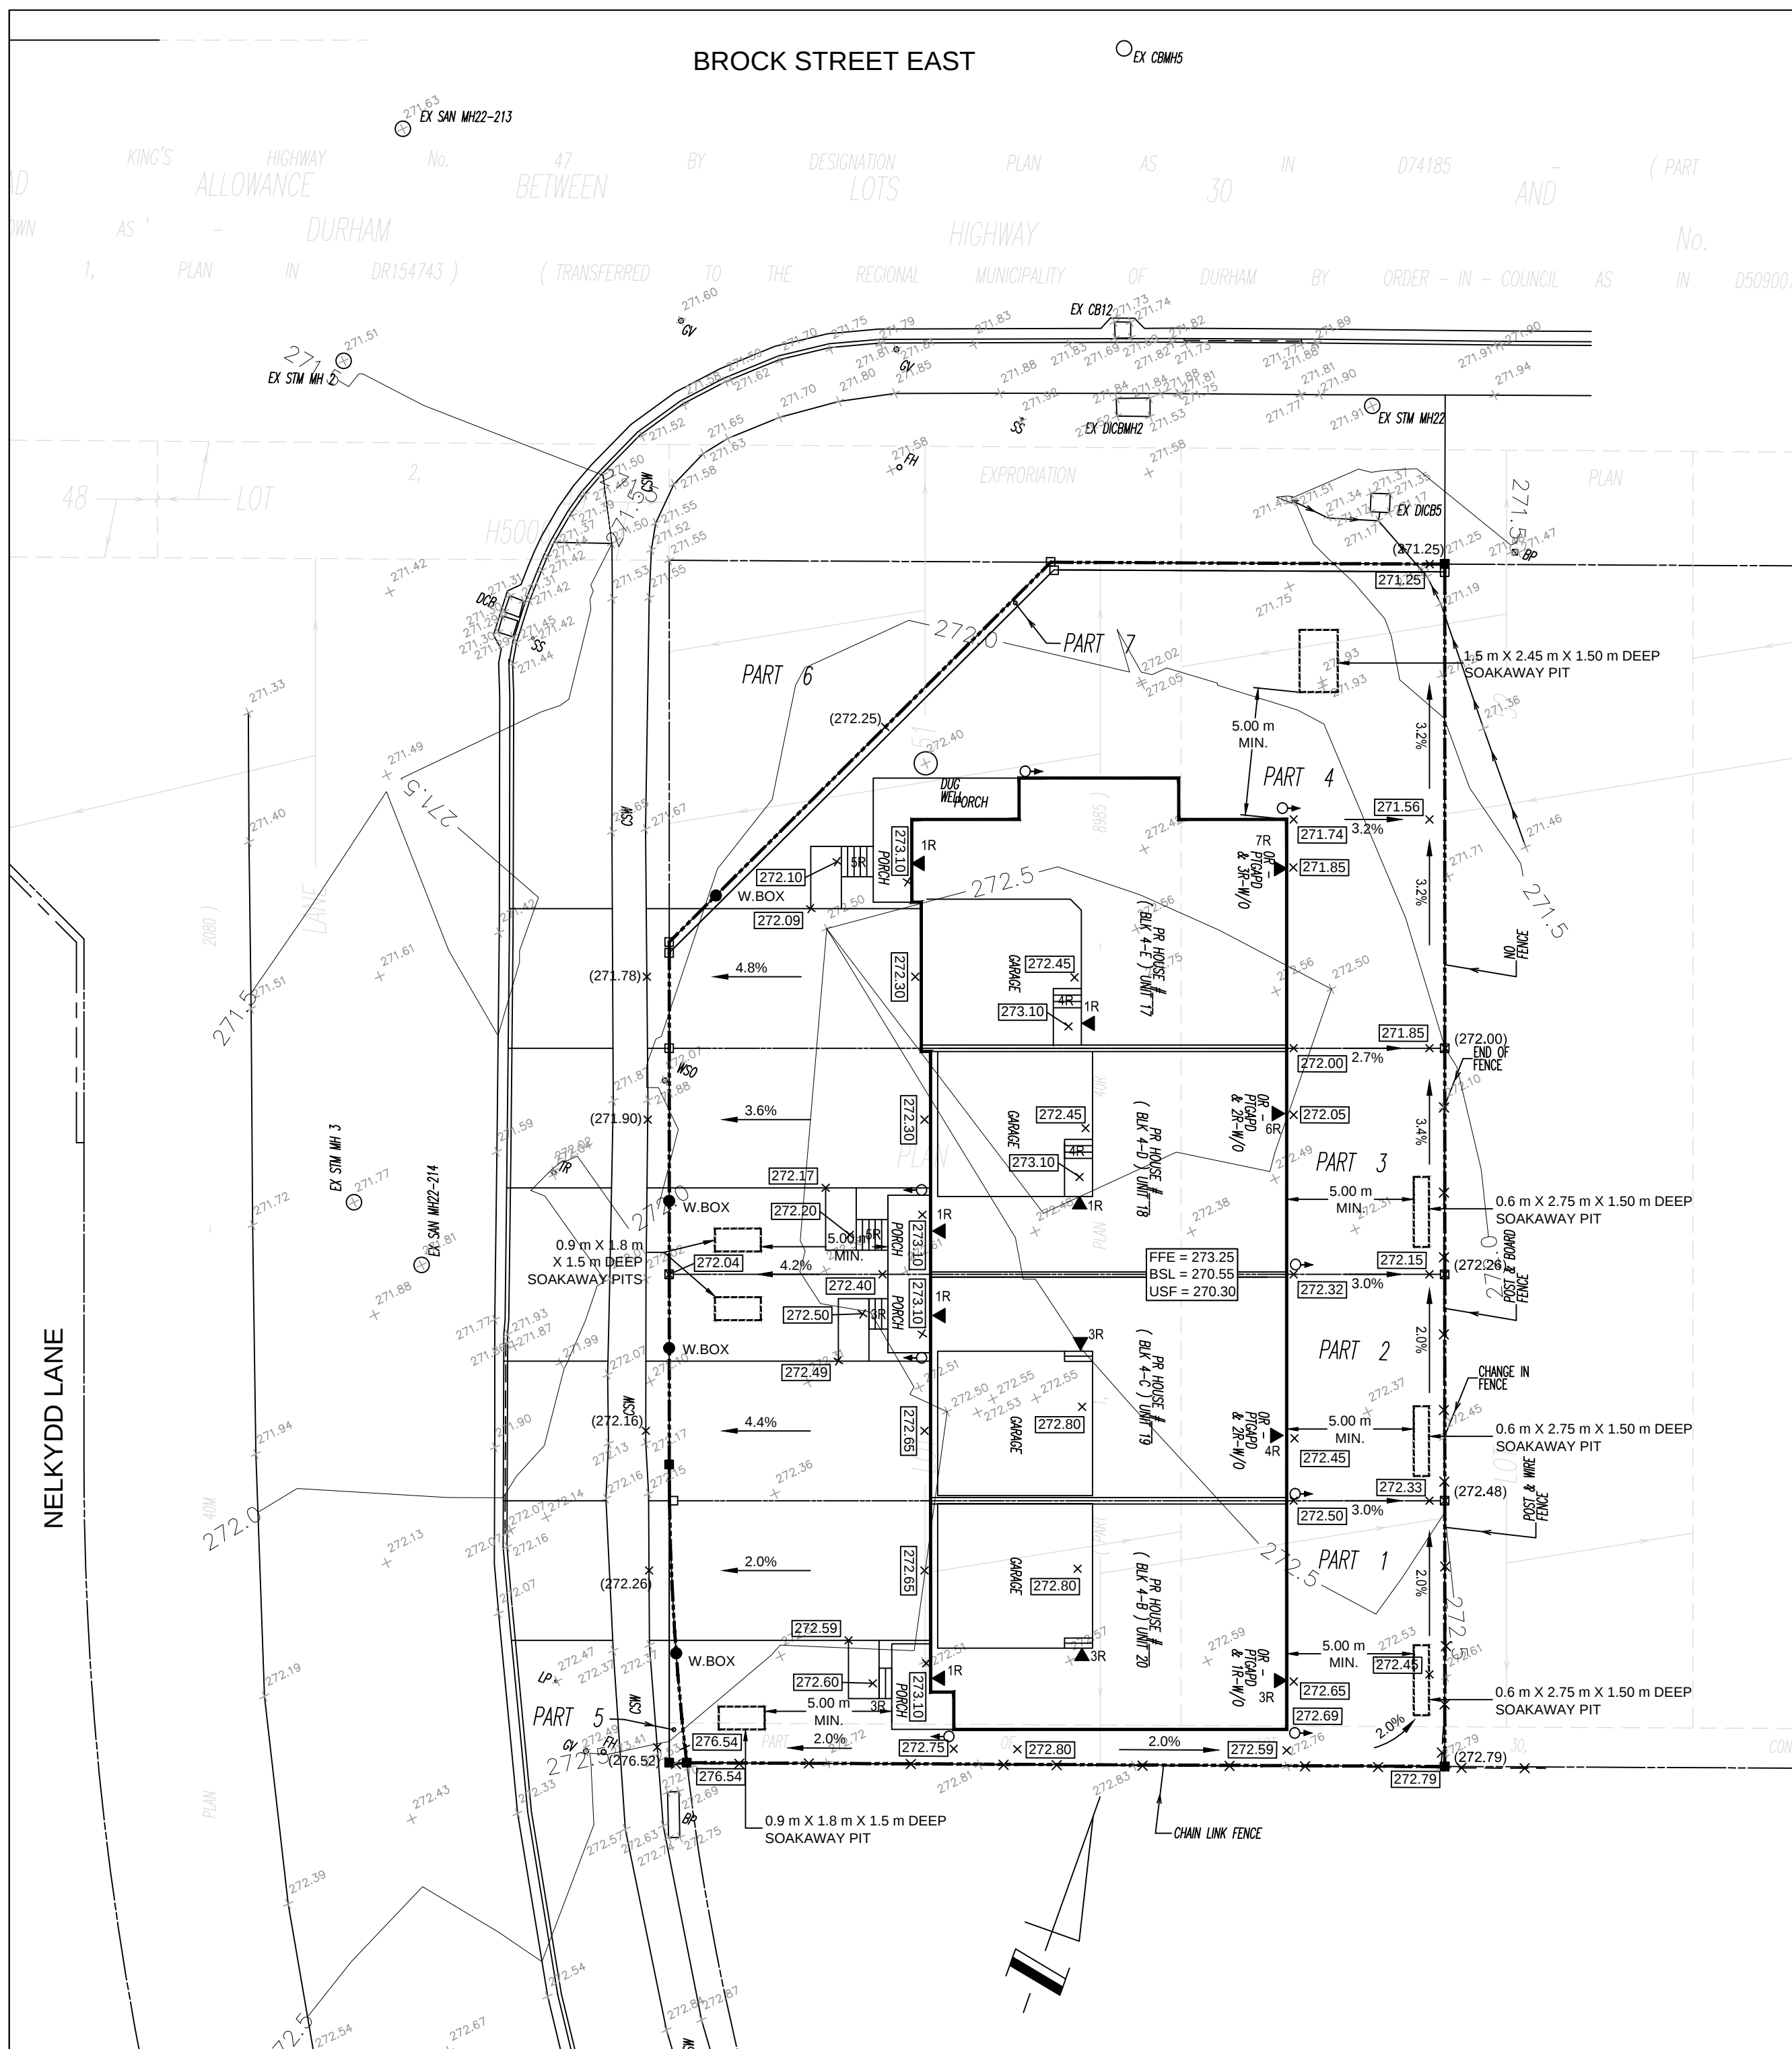

SITE GRADING PLAN (SCALE = 1:200)

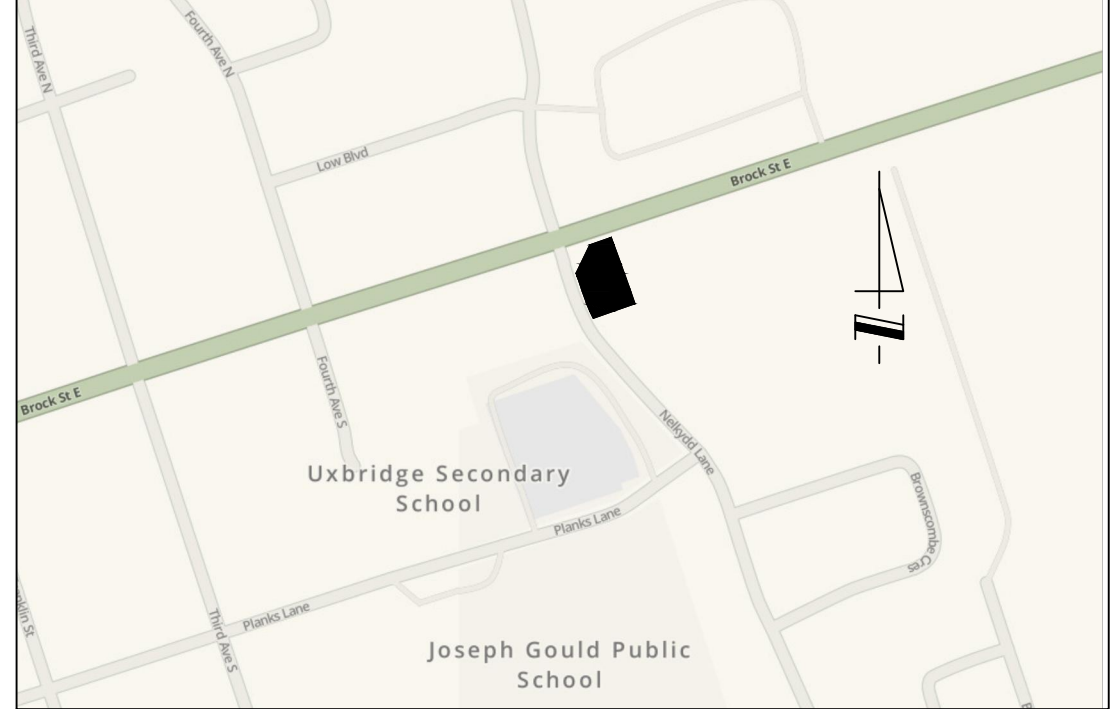

KEY PLAN - NOT TO SCALE

LEGEND

- 201.00 DENOTES PROPOSED ELEVATION
- 201.00SW DENOTES PROPOSED SWALE ELEVATION
- 201.00TW DENOTES TOP OF WALL ELEVATION
- 201.00BW DENOTES BOTTOM OF WALL ELEVATION
- x199.48 DENOTES EXISTING ELEVATION
- (194.85) DENOTES INTERPOLATED EXISTING ELEVATION
- FFE DENOTES FINISHED FIRST FLOOR ELEVATION
- BSL DENOTES BASEMENT SLAB ELEVATION
- USF DENOTES UNDERSIDE OF FOOTING ELEVATION
- [Symbol] DENOTES SINGLE CATCHBASIN
- [Symbol] DENOTES DOUBLE CATCHBASIN
- [Symbol] DENOTES SANITARY MANHOLE
- [Symbol] DENOTES STORM MANHOLE
- [Symbol] DENOTES DRAINAGE DIRECTION
- [Symbol] DENOTES EXISTING DRAINAGE DIRECTION
- [Symbol] DENOTES DOWNSPOUT LOCATION + SPLASH PAD
- [Symbol] DENOTES DOWNSPOUT LEADER PIPING
- [Symbol] DENOTES ENTRY DOOR LOCATION

NO.	DESCRIPTION	DATE
-----	-------------	------

REVISION

DATE _____

PROJECT TITLE

PROPOSED RESIDENTIAL DEVELOPMENT
202 BROCKSTREET EAST
UXBRIDGE, ONTARIO




SHEET TITLE
**PRELIMINARY
SITE SERVICING & GRADING
PLAN**


POLITIS ENGINEERING LTD.
PH302 - 133 WYNFORD DRIVE
TORONTO, ONTARIO M3C 0J5
TEL. (416) 429 - 8645
FAX. (416) 429 - 8951

DESIGNED BY: T.P.	CHECKED BY: T.P.
DATE : JUNE 2023	PROJECT No.: 23623


SCALES: 1 : 200	DWG. No. 101
--------------------	------------------------

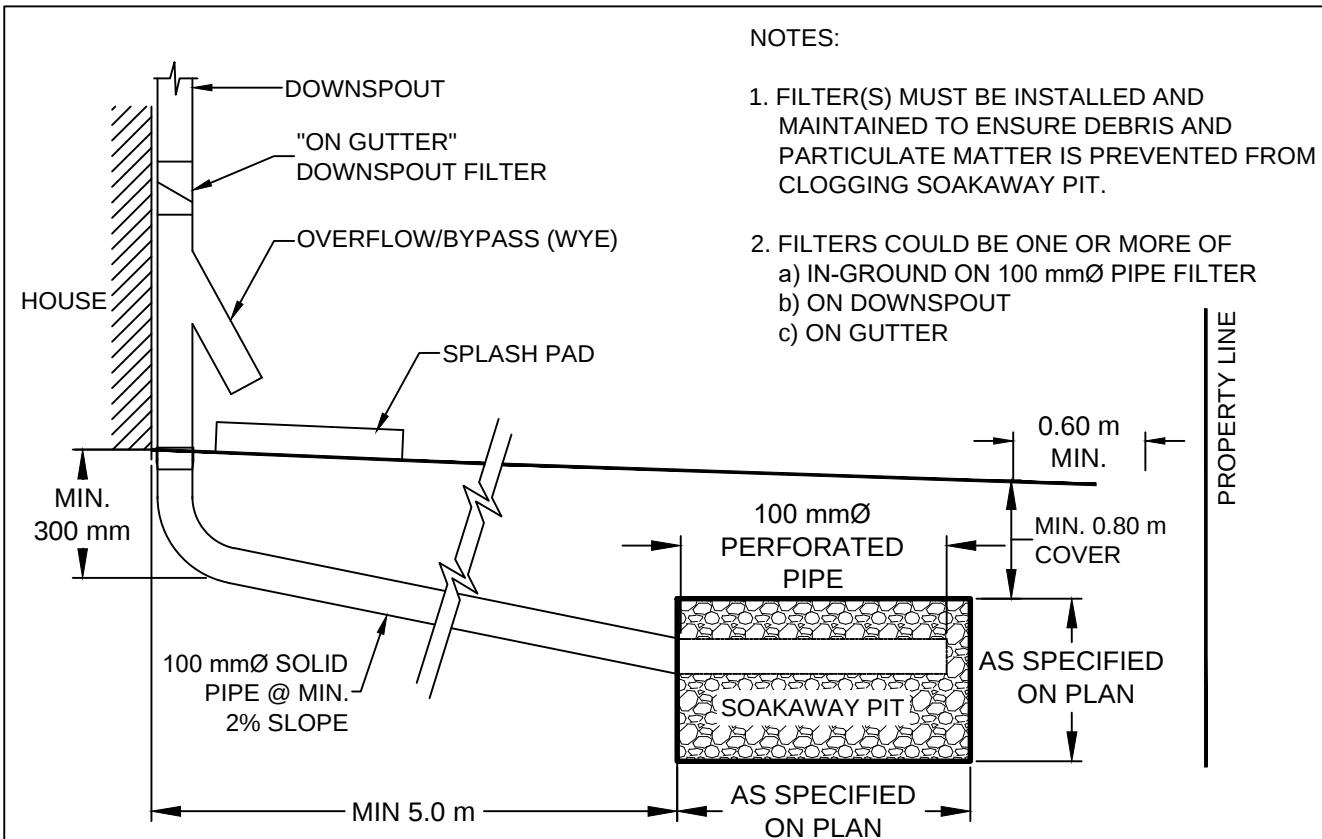

DOWNSPOUT CONNECTION TO SOAKAWAY PIT DETAIL (N.T.S.)

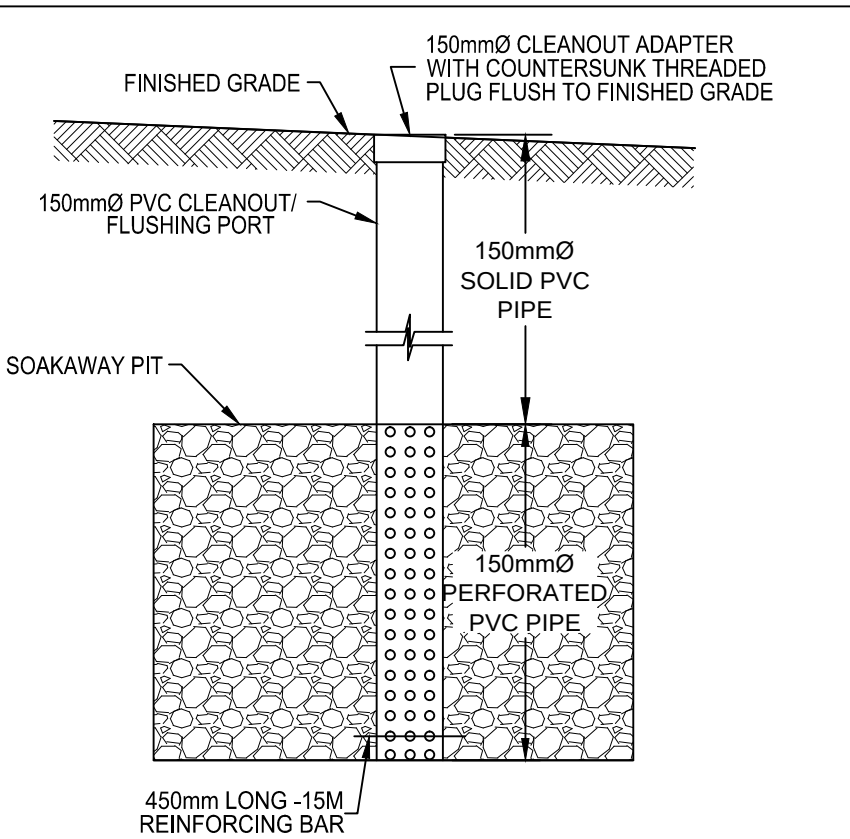

TYP. SOAKAWAY PIT CROSS SECTION (N.T.S.)

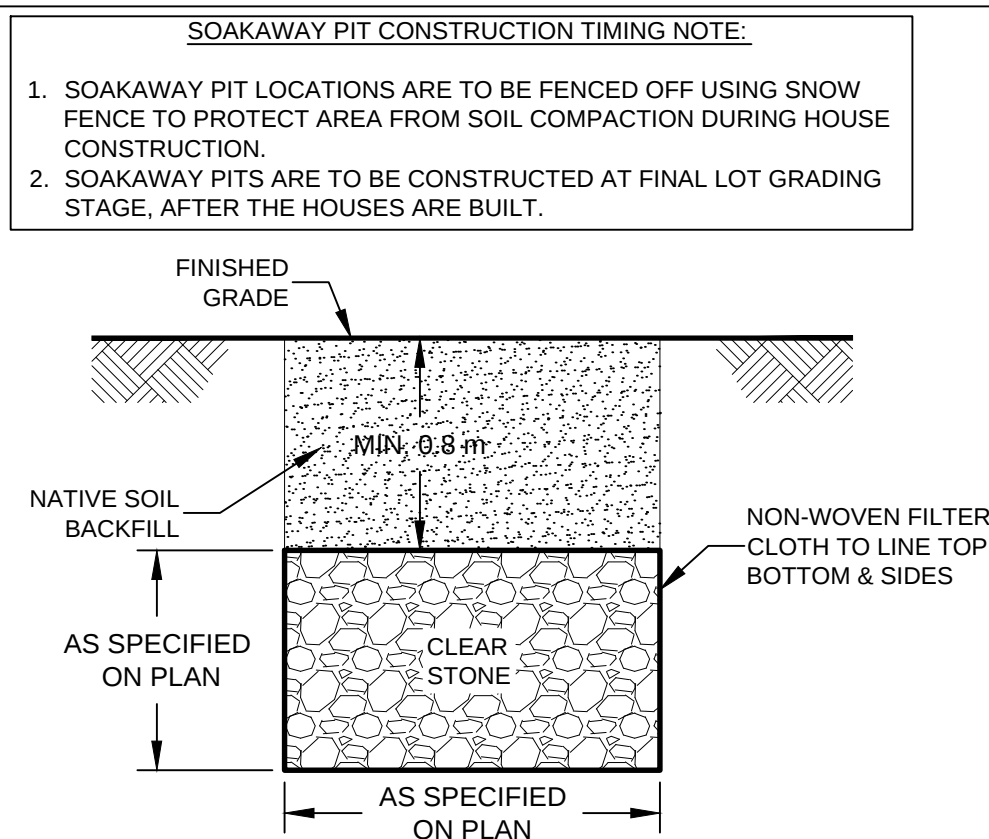

SOAKAWAY PIT OBSERVATION WELL DETAIL (N.T.S.)