

KEYMAP N.T.S.

LEGEND:

- SWALE AND GRADE: SW 130.25, PROPOSED GRADE: x130.50
- EXISTING CONTOURS: 285
- LG ARROW & SLOPE: 2.0%
- PROPOSED SLOPE: 2.0%
- OVERLAND FLOW ROUTE: [Arrow]
- MOUNTABLE CURB: [Symbol]
- FULL CURB: [Symbol]
- LIGHT STANDARD: [Symbol]
- HYDRO TRANSFORMER: [Symbol]
- HYDRANT: [Symbol]
- VALVE AND BOX: [Symbol]
- TACTILE PLATE: [Symbol]
- STOP SIGN (R-a-I): [Symbol]

NOTES:
 ALL RETAINING WALLS TO BE SIENNA STONE SMOOTH PRODUCT BY RISI. SUBJECT TO SHOP DRAWING APPROVAL PRIOR TO CONSTRUCTION.
 FOR CROSS SECTIONAL VIEWS REFER TO DWG CS FOR CROSSING DATA REFER TO DWG SS

REVIEWED BY: _____
 TOWNSHIP OF UXBRIDGE
 DATE: _____

TOWNSHIP ENGINEER FOR THE TOWNSHIP OF UXBRIDGE

APPROVED BY: _____
 REGION OF DURHAM
 DATE: _____

BENCHMARK:
 ELEVATIONS ARE GEODETIC AND REFERRED TO THE MTO MONUMENT NO. 778488, ELEVATION = 267.903 M.

NOTE: ALL DIMENSIONS AND ELEVATIONS IN METRES UNLESS NOTED OTHERWISE. ALL PIPE SIZES IN MILLIMETRES.


No.	REVISIONS TO DRAWING	BY	DATE	APPR.

CLIENT: VENETIAN DEVELOPMENT GROUP

MUNICIPALITY: TOWNSHIP OF UXBRIDGE
 REGION OF DURHAM

PROJECT TITLE: REACH STREET LANDS

SHEET TITLE: SITE GRADING PLAN EAST

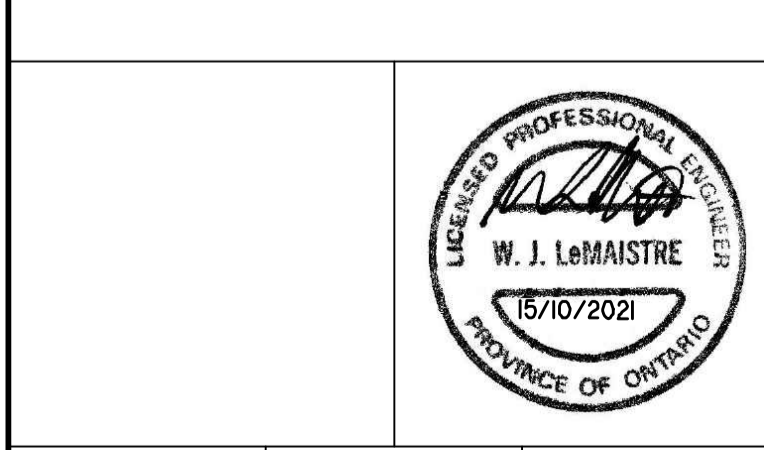

DESIGNED: KLD DRAWN: RAV CHECKED: WJL

SCALE: SCALE 1:250 DATE: OCTOBER 2021

PROJECT NUMBER: 17:386 DWG. NUMBER: SG3

T-Number

CAD FILE: P:\17\386\Drawings\Site\Site\17:386_SG3.dwg