

**KEYMAP** N.T.S.

**LEGEND:**

- SWALE AND GRADE: SW 130.25 x130.50
- PROPOSED CONTOURS: 2.0%
- EXISTING CONTOURS: 2.0%
- LG ARROW @ SLOPE
- PROPOSED SLOPE
- OVERLAND FLOW ROUTE
- MOUNTABLE CURB
- FULL CURB
- LIGHT STANDARD
- HYDRO TRANSFORMER
- HYDRANT
- VALVE AND BOX
- TACTILE PLATE
- STOP SIGN (R-a-I)

**NOTES:**  
 ALL RETAINING WALLS TO BE SIENNA STONE SMOOTH PRODUCT BY RISI. SUBJECT TO SHOP DRAWING APPROVAL PRIOR TO CONSTRUCTION.  
 FOR CROSS SECTIONAL VIEWS REFER TO DWG CSI FOR CROSSING DATA REFER TO DWG SS

REVIEWED BY: \_\_\_\_\_  
 TOWNSHIP OF UXBRIDGE  
 DATE: \_\_\_\_\_  
 TOWNSHIP ENGINEER FOR THE TOWNSHIP OF UXBRIDGE

APPROVED BY: \_\_\_\_\_  
 REGION OF DURHAM  
 DATE: \_\_\_\_\_

**BENCHMARK:**  
 ELEVATIONS ARE GEODETIC AND REFERRED TO THE MTO MONUMENT NO. 778488, ELEVATION = 267.903 M.

**NOTE:** ALL DIMENSIONS AND ELEVATIONS IN METRES UNLESS NOTED OTHERWISE. ALL PIPE SIZES IN MILLIMETRES.

No.	REVISIONS TO DRAWING	BY	DATE	APPR.
ALL PREVIOUS ISSUES OF THIS DRAWING ARE SUPERSEDED				


**CLIENT:** VENETIAN DEVELOPMENT GROUP

**MUNICIPALITY:** TOWNSHIP OF UXBRIDGE  
 REGION OF DURHAM

**PROJECT TITLE:** REACH STREET LANDS

**SHEET TITLE:** GRADING PLAN & CROSS SECTION LOCATIONS - REACH STREET

**SKA SABOURIN KIMBLE & ASSOCIATES LTD.**  
 CONSULTING ENGINEERS

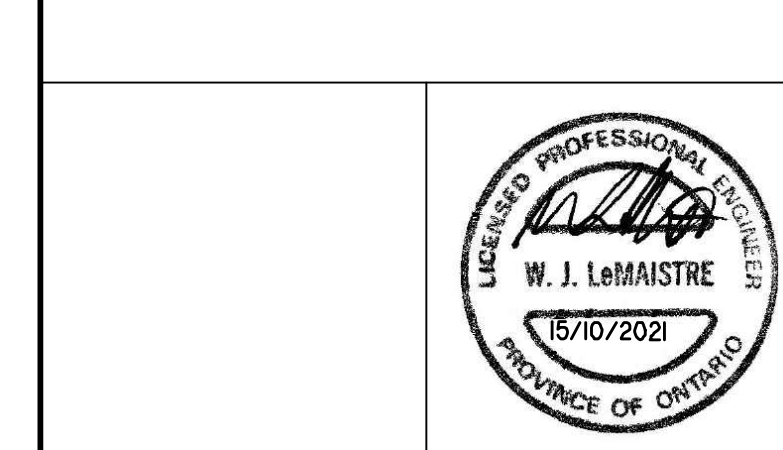

DESIGNED: KLD | DRAWN: RAV | CHECKED: WJL  
 SCALE: SCALE 1:250 | DATE: OCTOBER 2021  
 PROJECT NUMBER: 17:386 | DWG. NUMBER: SG4

SEE RESPECTIVE DRAWINGS FOR THE FOLLOWING CROSS-SECTIONS:  
 DWG SG-5 : I+100 TO I+220  
 DWG SG-6 : I+300 TO I+520

T-Number