

ANDERSON BOULEVARD
(BY REGISTERED PLAN 40M-2336)
PIN 26830-0159



LEGEND:

- x 223.01 EXISTING ELEVATION
- x 223.03 PROPOSED SURFACE ELEVATION
- PROPERTY LINE
- PROPOSED SURFACE FLOW ROUTE




Municipality Notes

DRAWN **SL**

DATE **SEP 9, 2024**

LICENSED PROFESSIONAL ENGINEER
Y.T. WANG
180226476
09/09/2024
PROVINCE OF ONTARIO

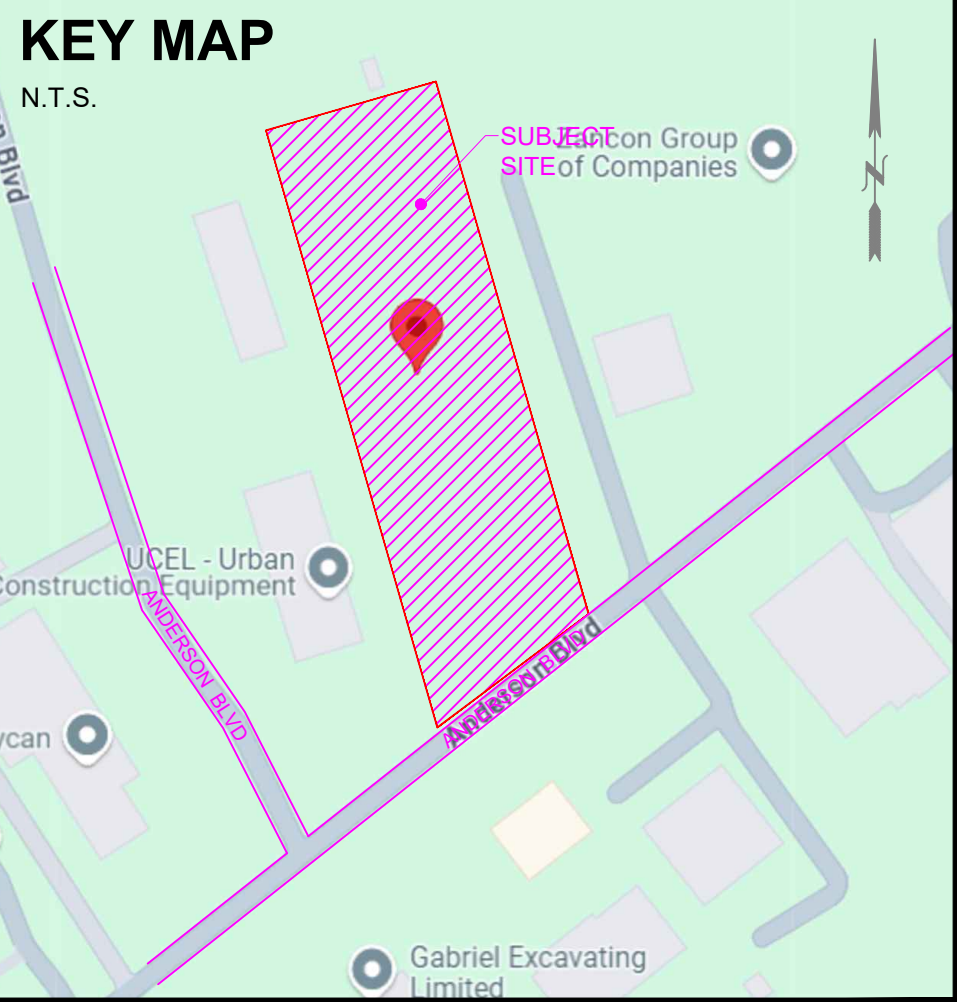

KING E P C M

3780 14th Ave, Unit 211
Markham, ON, L3R 9Y5
www.KingEPCM.com
647-459-5647

CLIENT

Rocco Schipano Architalcan Design

PROJECT NAME

26 ANDERSON BLVD

PROJECT LOCATION

**26 ANDERSON BLVD
UXBRIDGE**

PRINT TITLE




SITE PLAN

FILE No.

EGR - 1.1

No.	ISSUED FOR:	DATE	DRAW BY	CHECK
V1	ISSUED FOR PERMITS	SEP 9, 2024	SL	TW

PLAN VIEW — FILTER BED

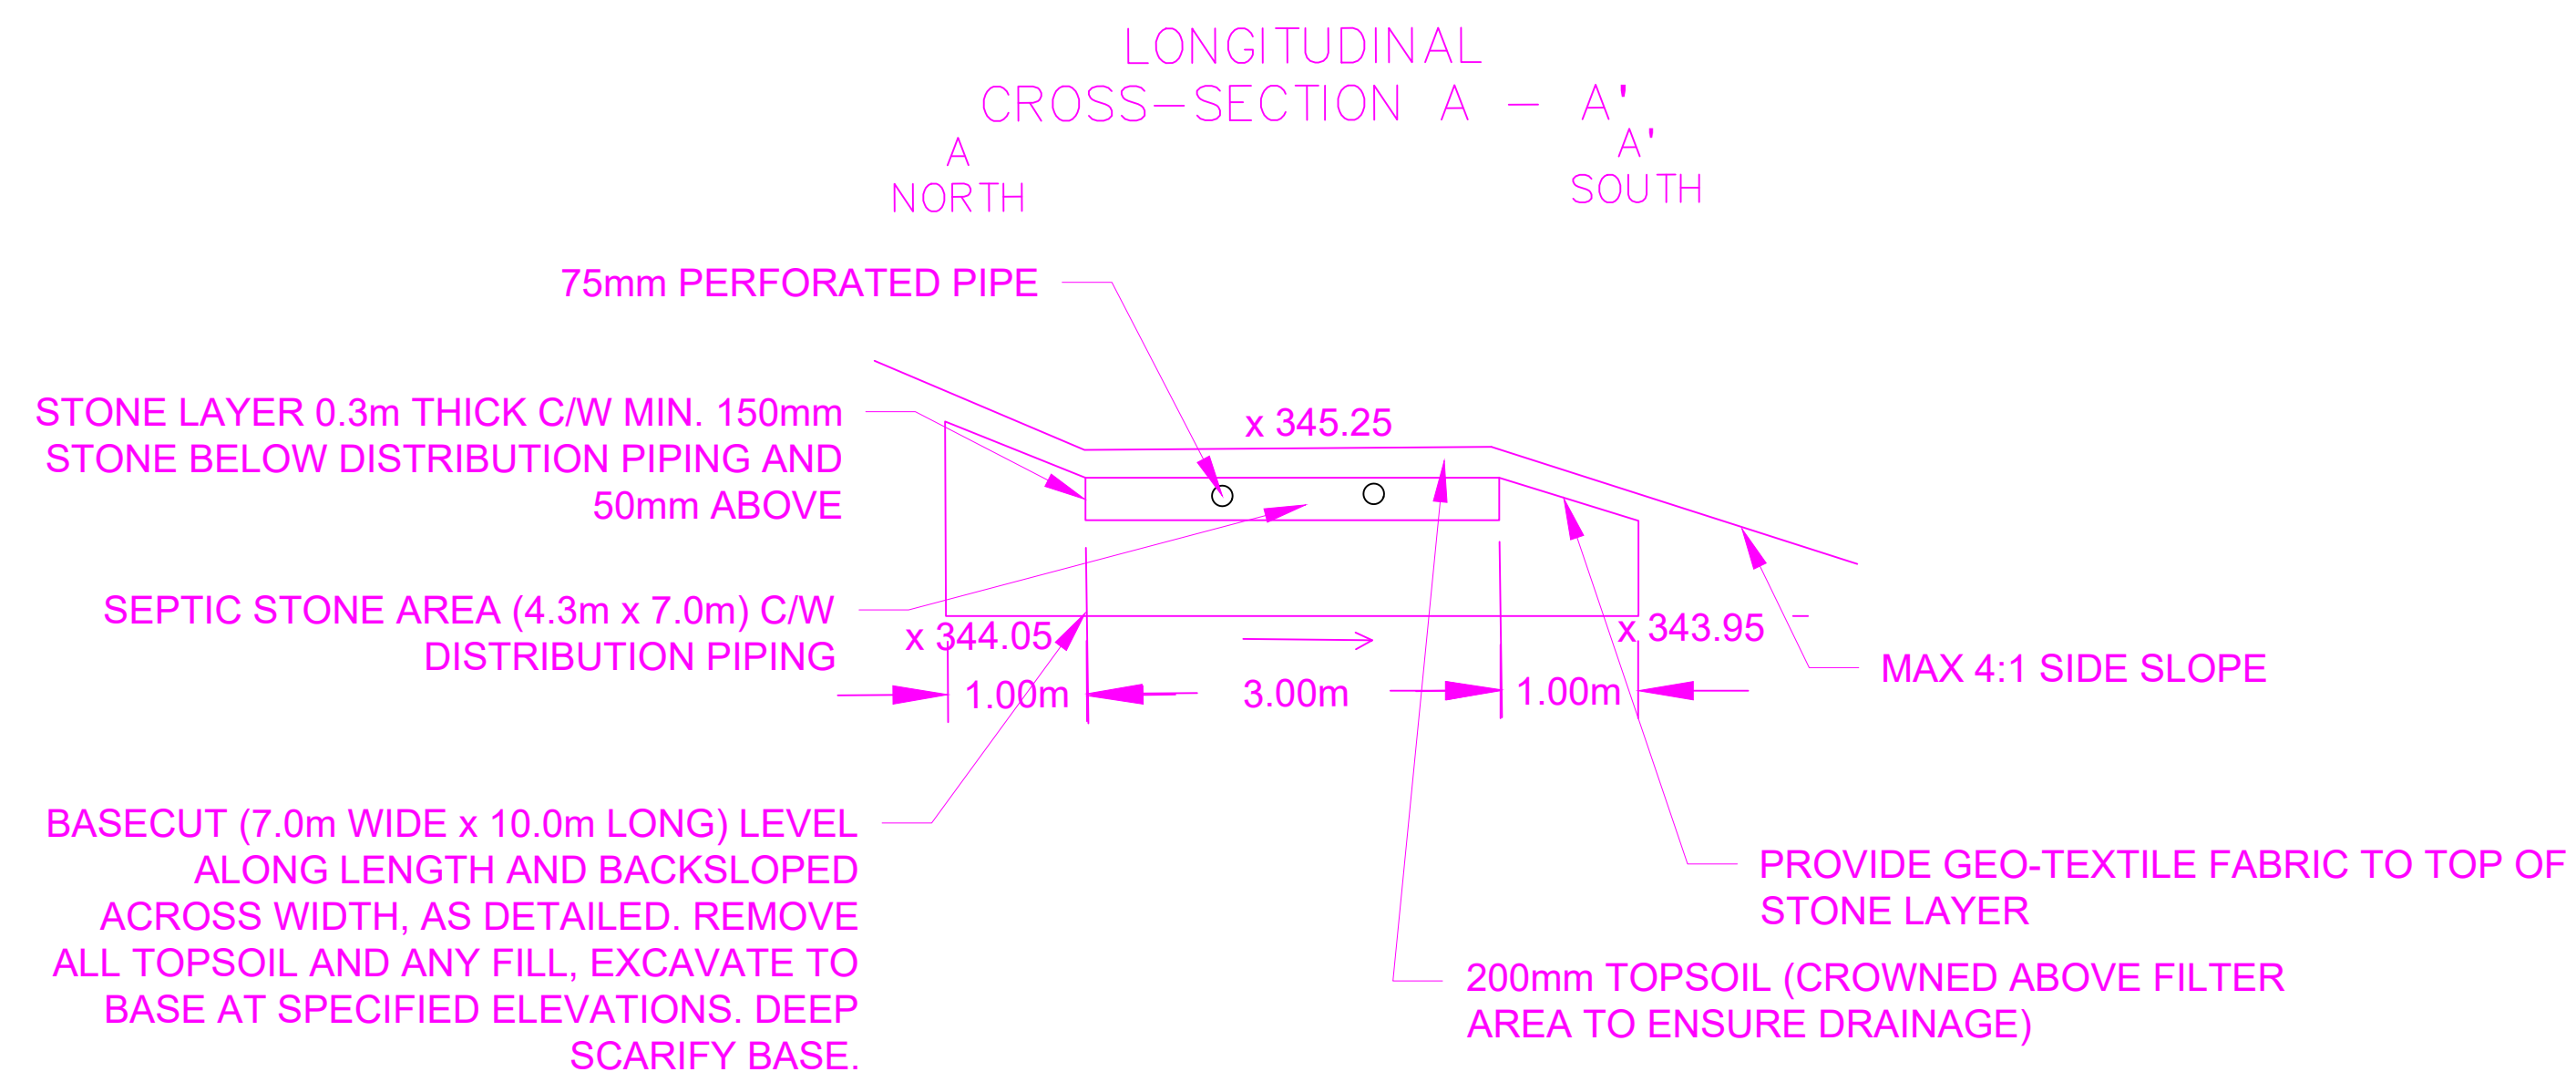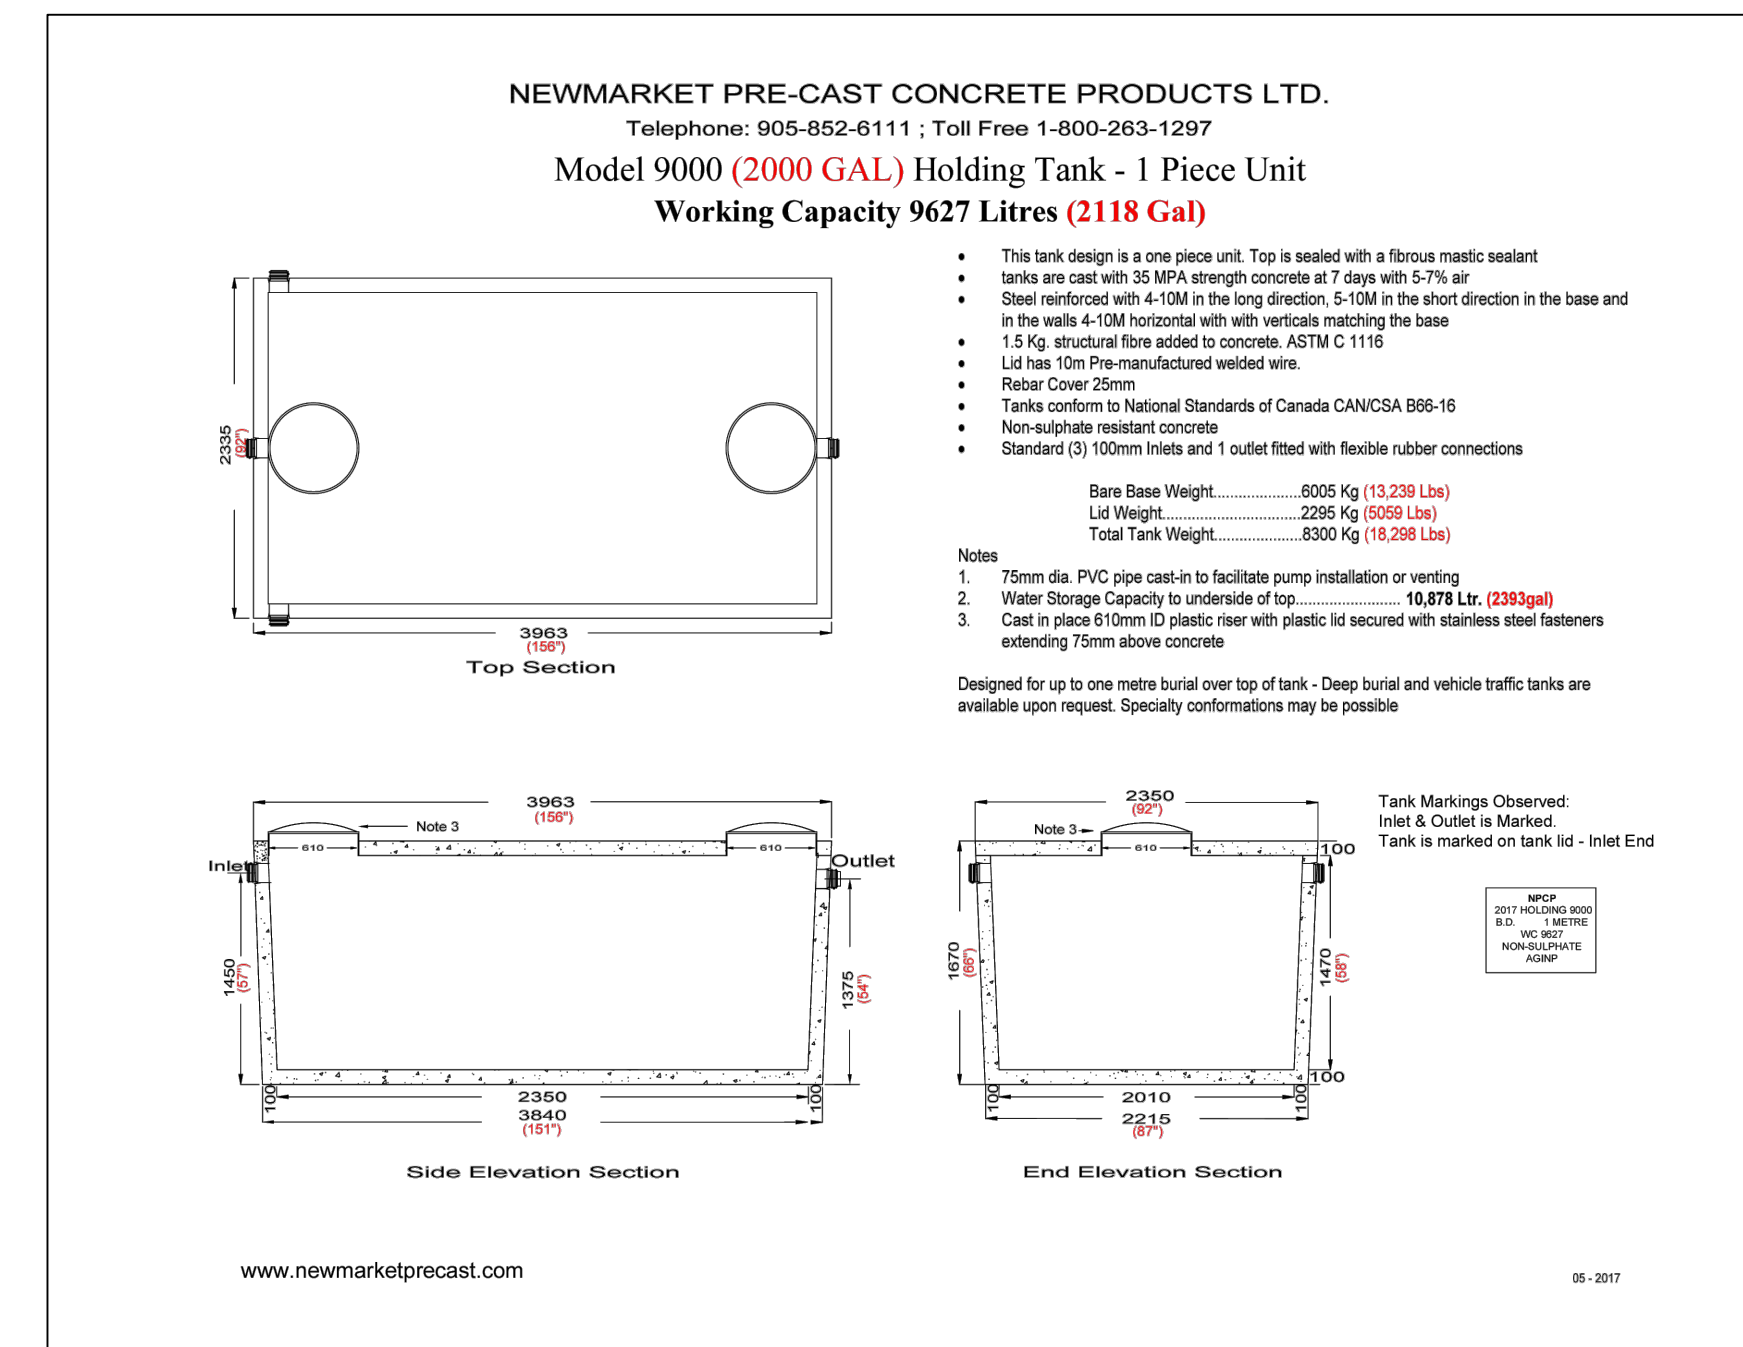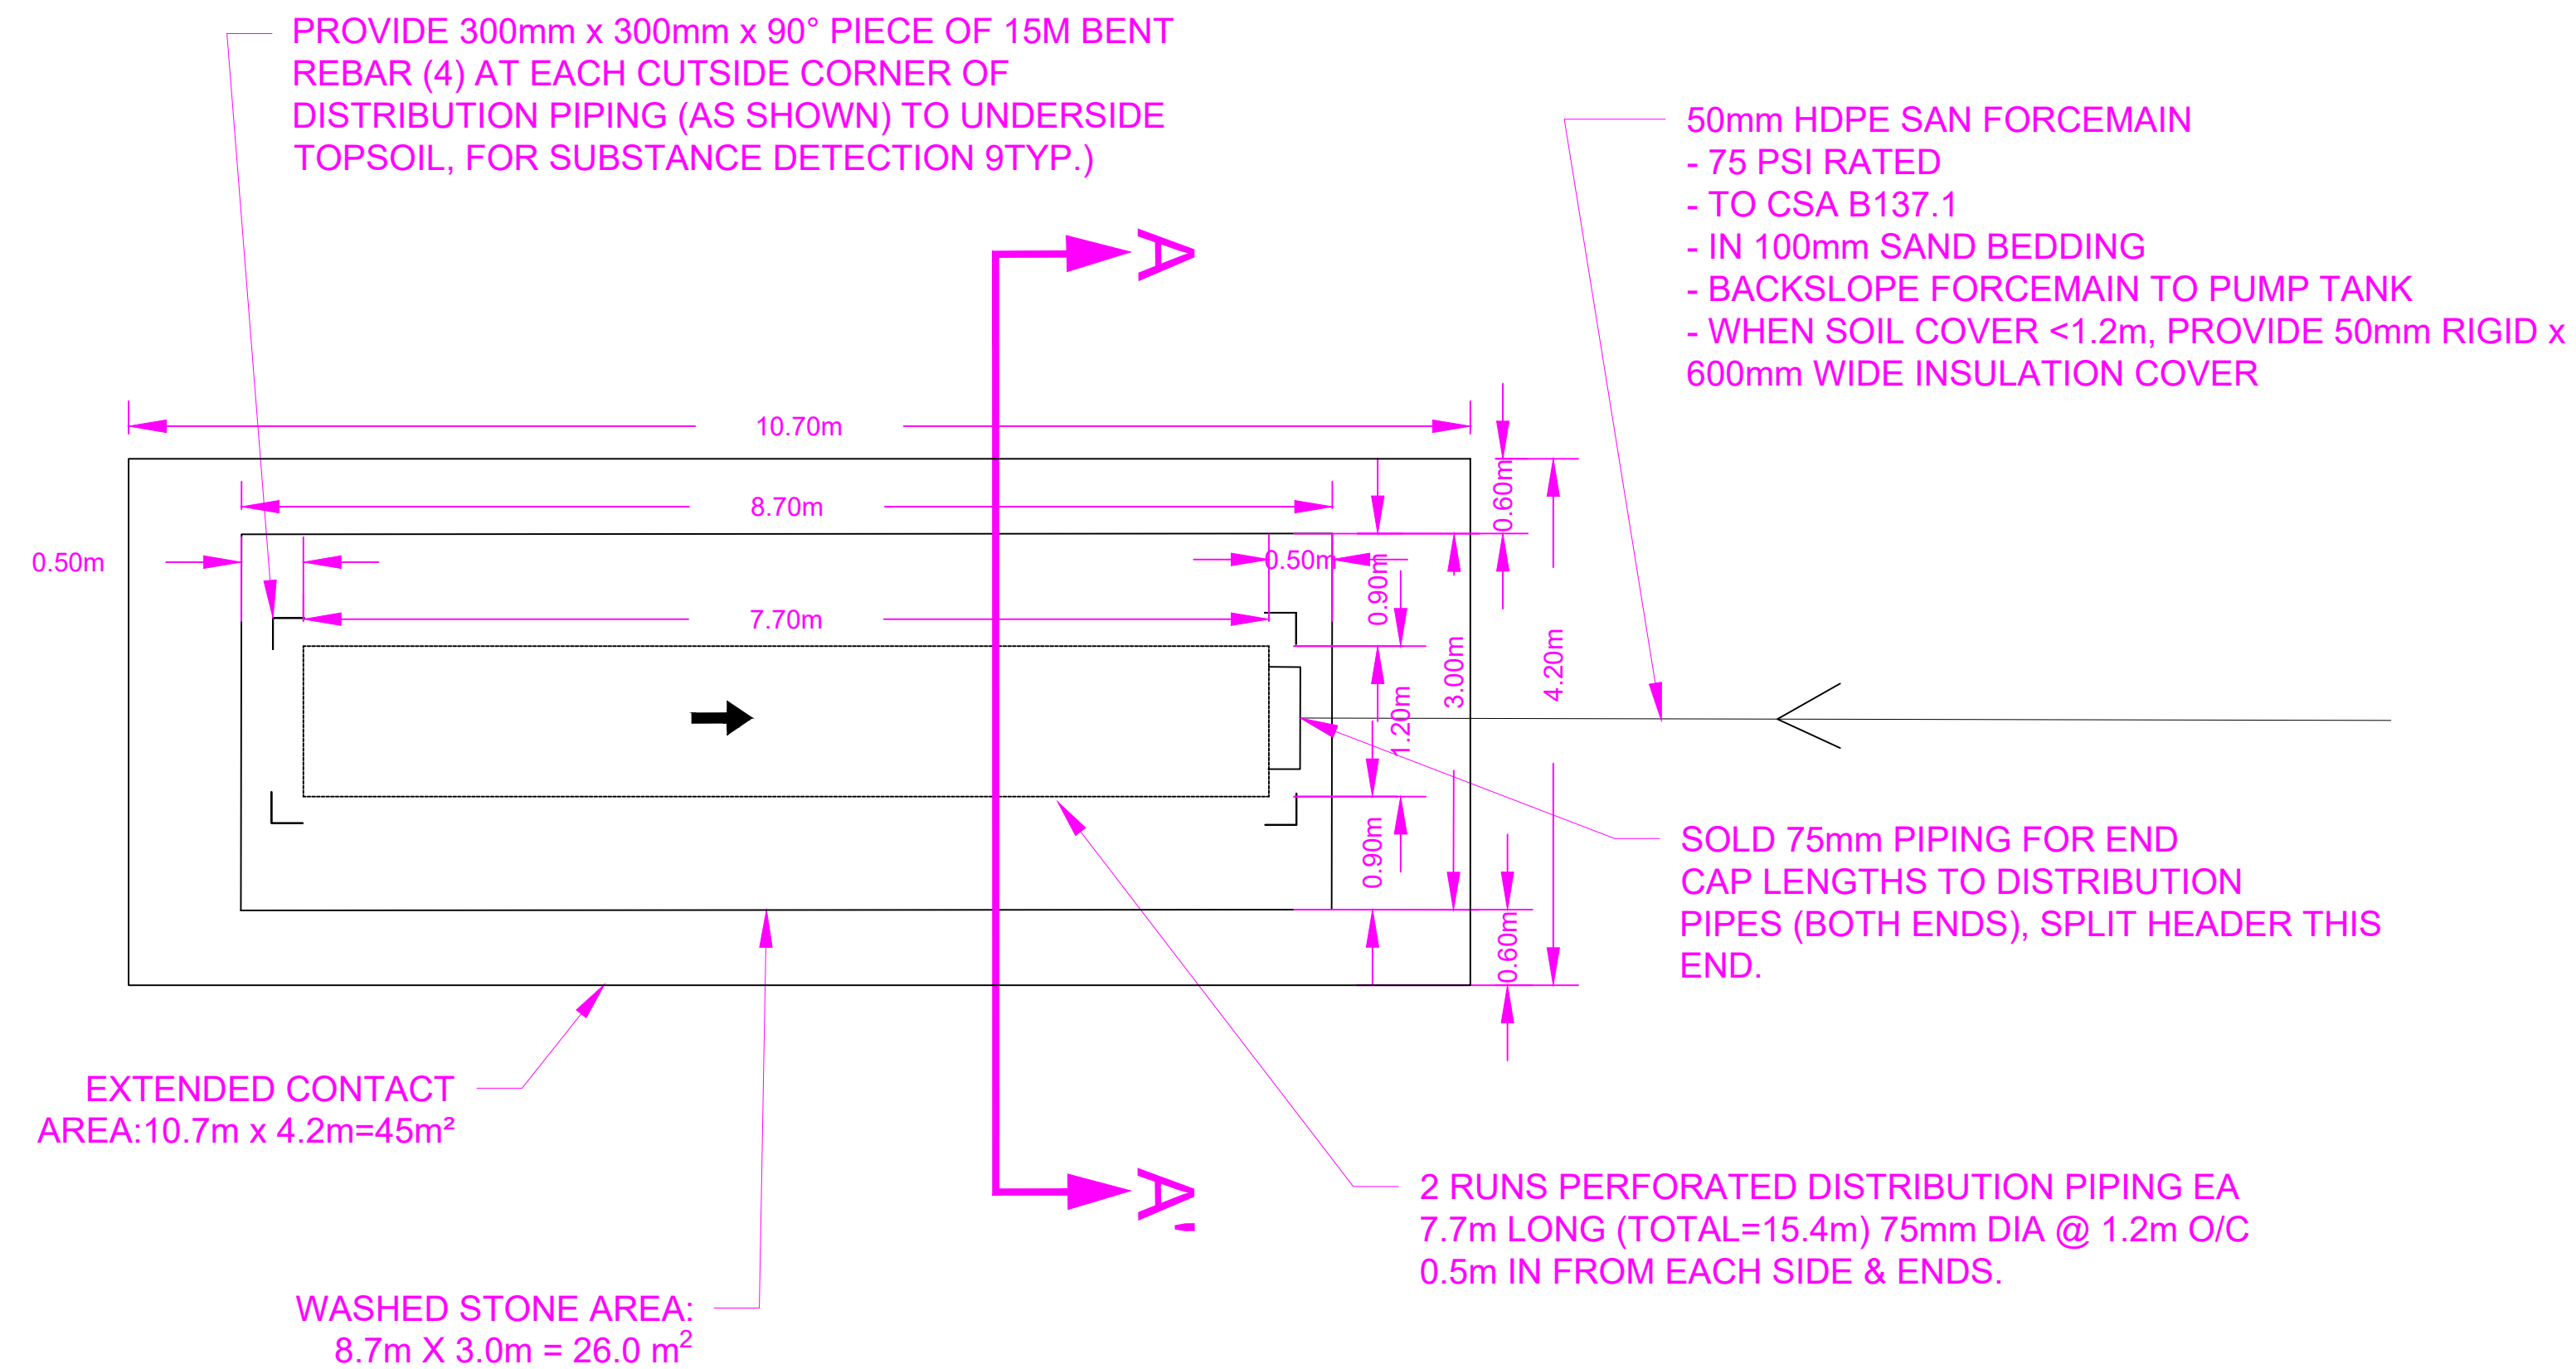

SCALE 1:50
1cm = 0.5m



0m 2.5m 5m



Municipality Notes

DRAWN

SL

DATE

SEP 9, 2024

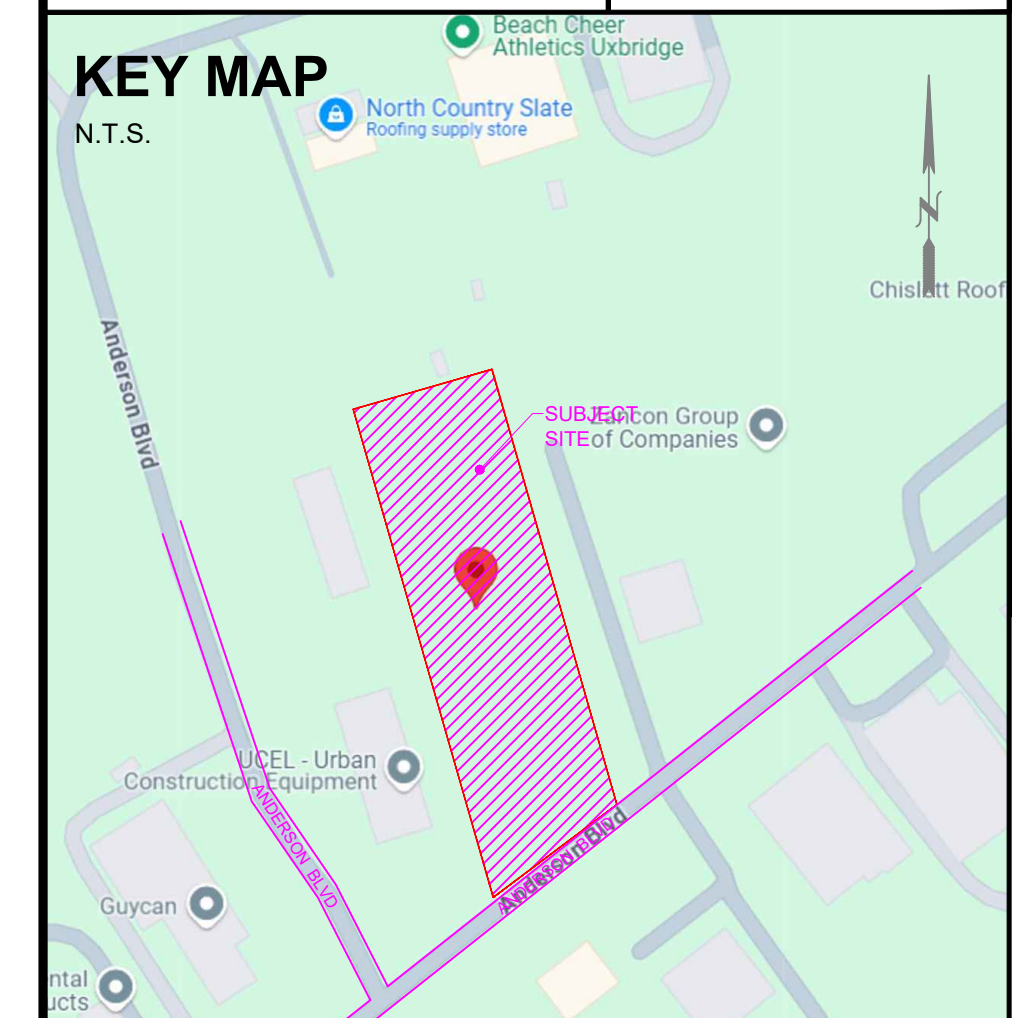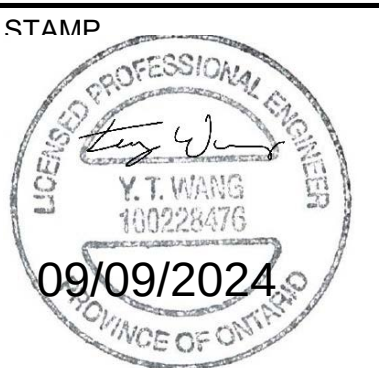KING E
P
C
M

3780 14th Ave, Unit 211
Markham, ON, L3R 9Y5
www.KingEPCM.com
647-459-5647

CLIENT

Rocco Schipano Architalcan Design

PROJECT NAME

26 ANDERSON BLVD

PROJECT LOCATION

**26 ANDERSON BLVD
UXBRIDGE**

PRINT TITLE

SEPTIC DETAIL

FILE No.

EGR - 1.3

No.	ISSUED FOR:	DATE	DRAW BY	CHECK
V1	ISSUED FOR PERMITS	SEP 9, 2024	SL	TW