

GENERAL NOTES:  
ALL INFORMATION TO BE VERIFIED ON SITE PRIOR TO COMMENCING ANY WORK. ANY DISCREPANCIES ARE TO BE REPORTED TO THE CONSULTANT IMMEDIATELY.  
ALL UTILITY LOCATIONS SHOWN ON THE DRAWINGS ARE APPROXIMATE. THE CONTRACTOR SHALL CONFIRM THE LOCATION ON SITE AND ASSUME ALL LIABILITY FOR DAMAGE TO ALL UTILITIES.  
EXCLUDING THE BENCHMARK AND DESCRIPTION PROVIDED FOR THIS PROJECT, NO OTHER ELEVATIONS ARE TO BE USED AS A REFERENCE ELEVATION FOR ANY PURPOSE.  
METRIC NOTE:  
ALL DIMENSIONS SHOWN ARE IN METRES OR MILLIMETRES, UNLESS OTHERWISE NOTED.  
\*\* DRAWINGS ARE NOT TO BE SCALED \*\*

| REVISIONS |      |             |    |
|-----------|------|-------------|----|
| NO.       | DATE | DESCRIPTION | BY |
|           |      |             |    |
|           |      |             |    |
LEGEND:  
+ 318.90 PROPOSED SWALE ELEVATIONS  
+ 318.90 PROPOSED GROUND ELEVATIONS  
+ 318.90 EXISTING GROUND ELEVATIONS









GRAINBOYS HOLDING INC.  
3469 YORK DURHAM LINE  
K. PETROVICH

SITE PLAN  
FUTRUE GRADING

DRAWN BY: C.D. PROJECT NO: 190-4636  
DESIGNED BY: A.R. DATE: December 2019  
CHECKED BY: A.R. SCALE: HORIZONTAL - 1:500  
APPROVED BY: CONTRACT NO: VERTICAL -  
DRAWING NO: G - 2




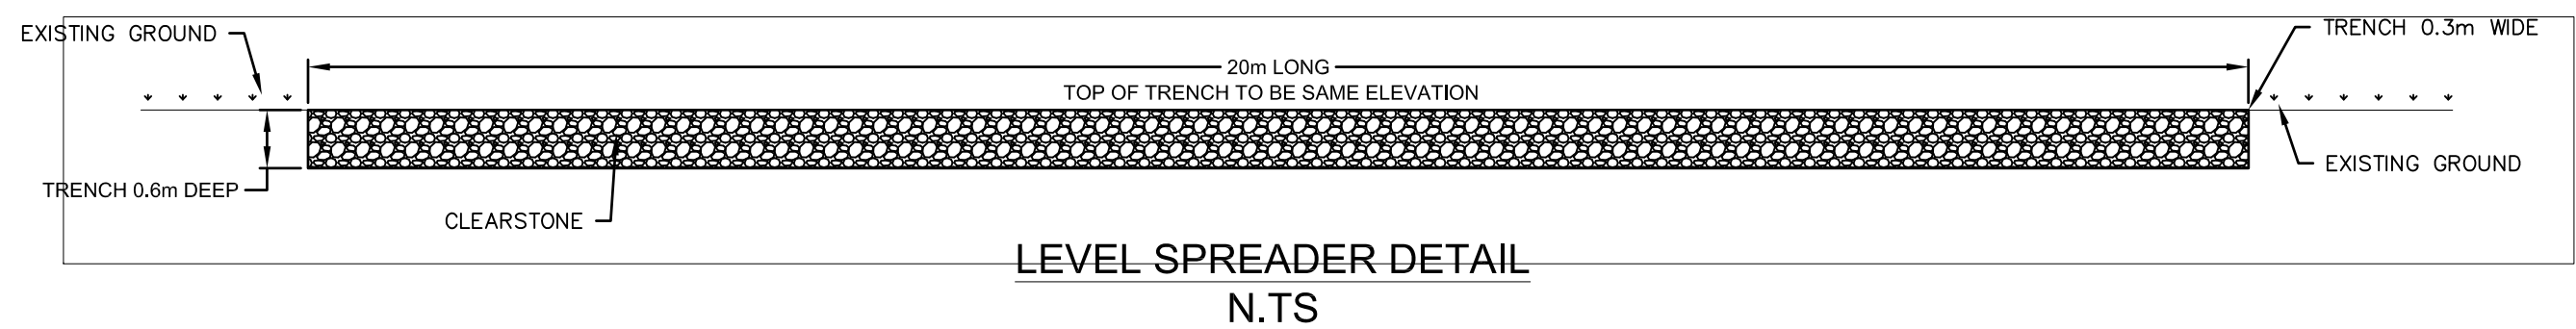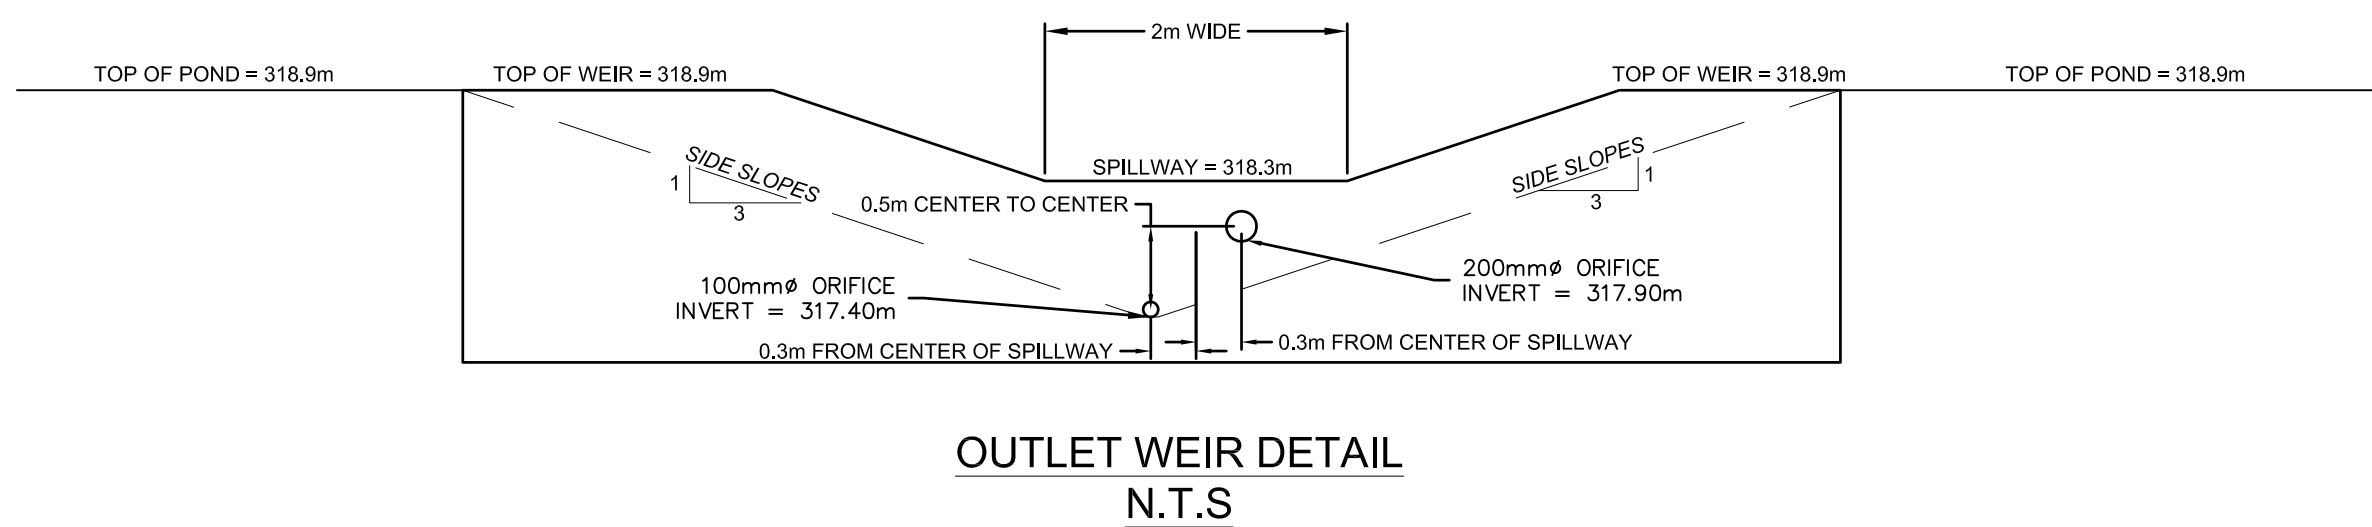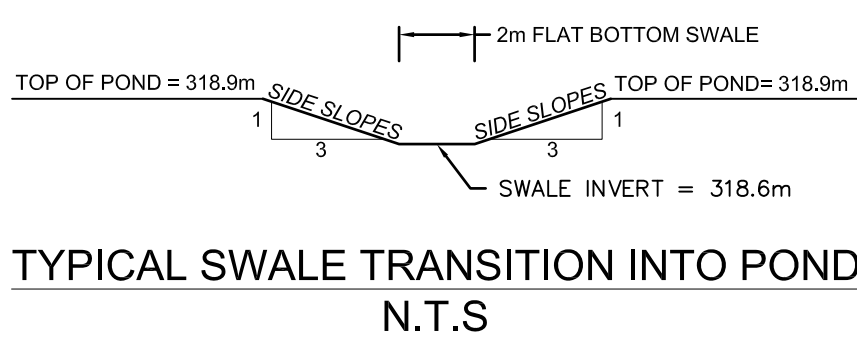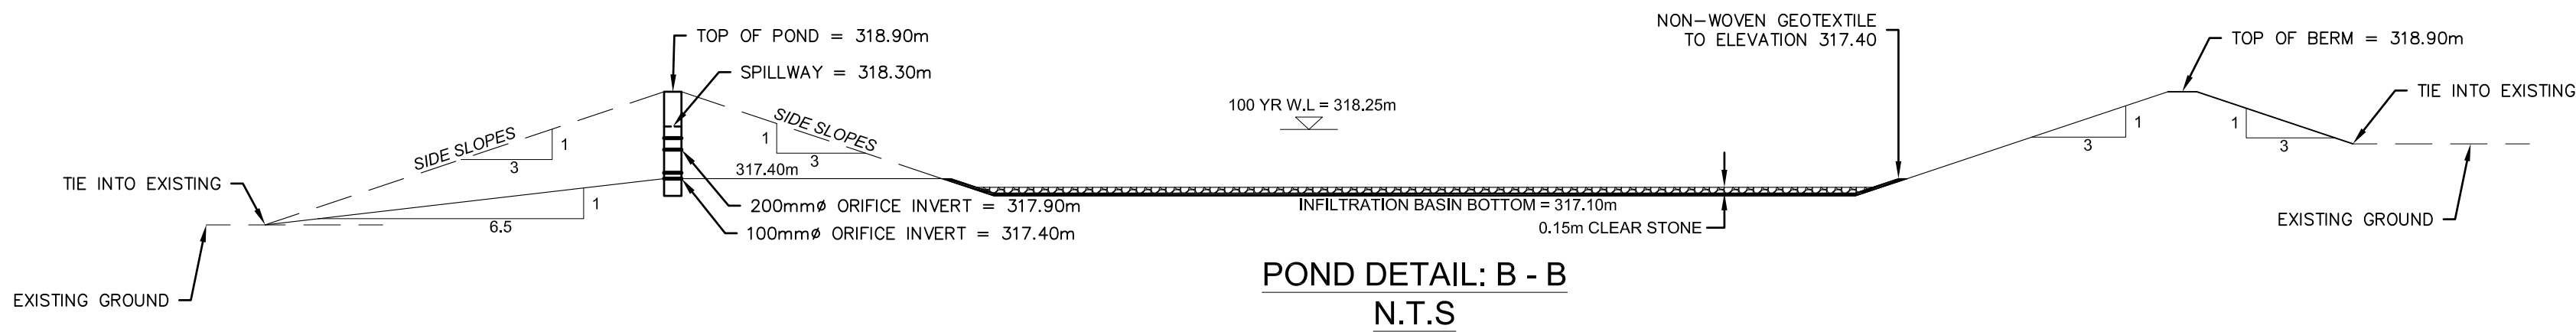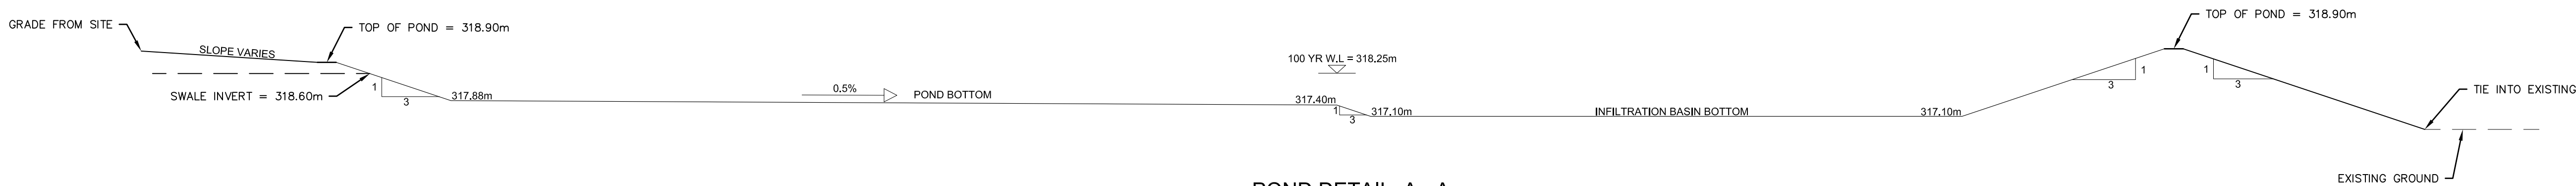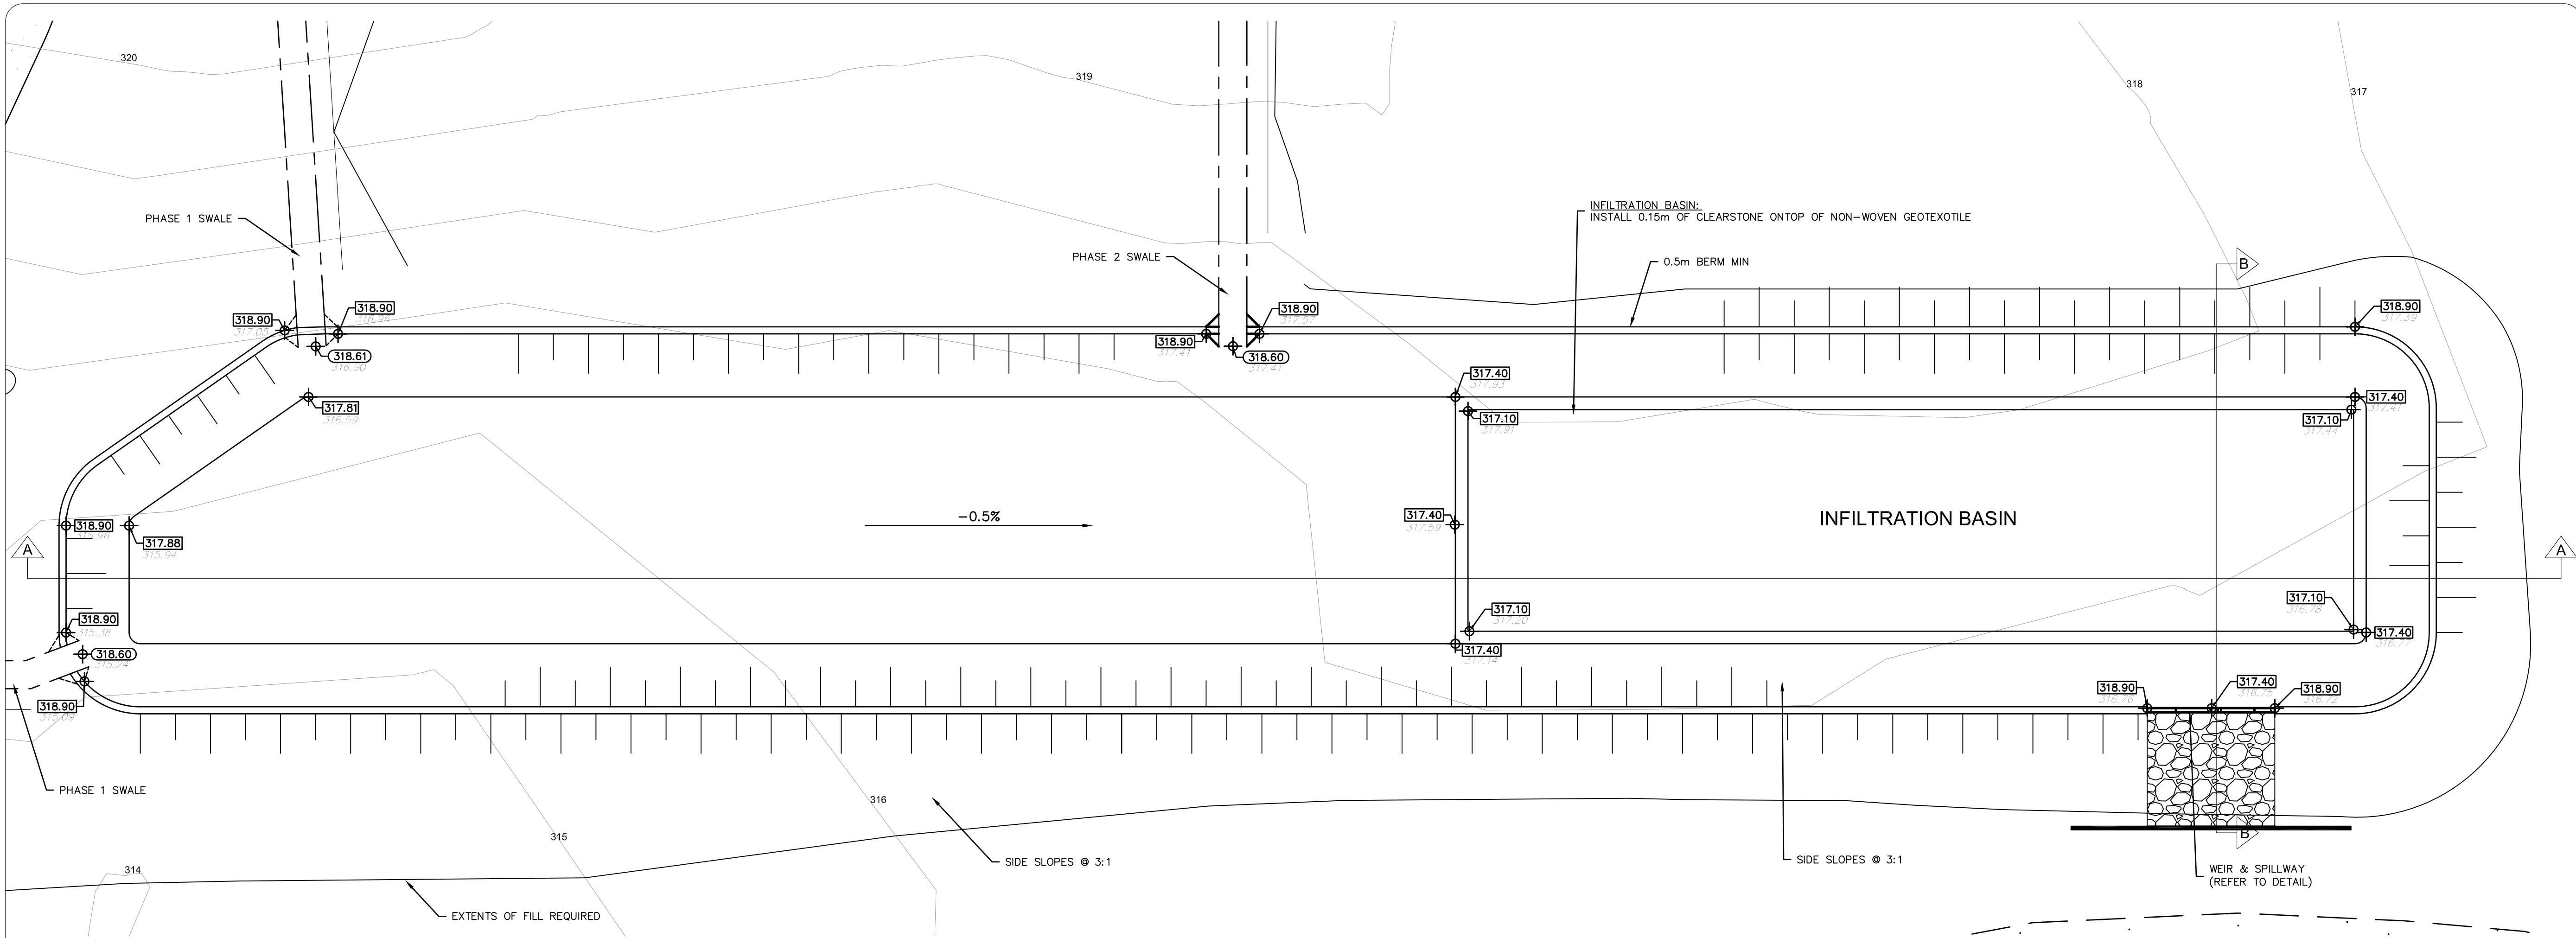

GENERAL NOTES:  
ALL INFORMATION TO BE VERIFIED ON SITE PRIOR TO COMMENCING ANY WORK. ANY DISCREPANCIES ARE TO BE REPORTED TO THE CONSULTANT IMMEDIATELY.  
ALL UTILITY LOCATIONS SHOWN ON THE DRAWINGS ARE APPROXIMATE. THE CONTRACTOR SHALL CONFIRM THE LOCATION ON SITE AND ASSUME ALL LIABILITY FOR DAMAGE TO ALL UTILITIES.  
EXCLUDING THE BENCHMARK AND DESCRIPTION PROVIDED FOR THIS PROJECT, NO OTHER ELEVATIONS ARE TO BE USED AS A REFERENCE ELEVATION FOR ANY PURPOSE.  
METRIC NOTE:  
ALL DIMENSIONS SHOWN ARE IN METRES OR MILLIMETRES, UNLESS OTHERWISE NOTED.  
\*\* DRAWINGS ARE NOT TO BE SCALED \*\*

| REVISIONS |      |             |    |
|-----------|------|-------------|----|
| NO.       | DATE | DESCRIPTION | BY |
|           |      |             |    |
|           |      |             |    |
LEGEND:  
⊕ 318.90 PROPOSED SWALE ELEVATIONS  
⊕ 318.90 PROPOSED GROUND ELEVATIONS  
318.90 EXISTING GROUND ELEVATIONS

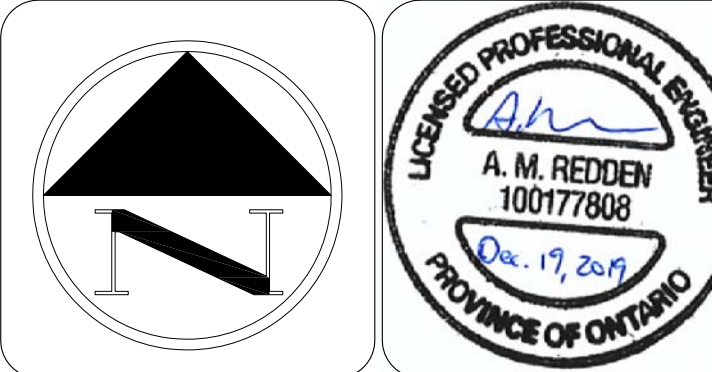

GRAINBOYS HOLDING INC.  
3469 YORK DURHAM LINE  
K. PETROVICH

POND DETAILS

DRAWN BY: C.D. PROJECT NO: 190-4636  
DESIGNED BY: A.R. DATE: December 2019  
CHECKED BY: A.R. SCALE: HORIZONTAL - 1:250  
APPROVED BY: CONTRACT NO: VERTICAL -  
DRAWING NO: P-1