

Boyington Pit #3

Fill Importation Under Site Plan Control

Lot 18, Concession 7
 Geographic Township of Uxbridge
 Regional Municipality of Durham

List of Drawings


- 1 of 11 Pre Development Conditions
- 2 of 11 Post Development Conditions
- 3 of 11 Post Development - Minor Drainage Catchments
- 4 of 11 Post Development - Major Drainage Catchments
- 5 of 11 Cross Sections - Drainage Areas 1-6
- 6 of 11 Cross Sections - Drainage Areas 7-10
- 7 of 11 Cross Sections - Drainage Area 11
- 8 of 11 Basin Spillway Details
- 9 of 11 Erosion and Sediment Control
- 10 of 11 Planting Plan
- 11 of 11 Notes and Details

Client

Miller Paving Limited

505 Miller Avenue
 P.O. Box 4080
 Markham, Ontario
 L3R 9R8

Key Map
 N.T.S.

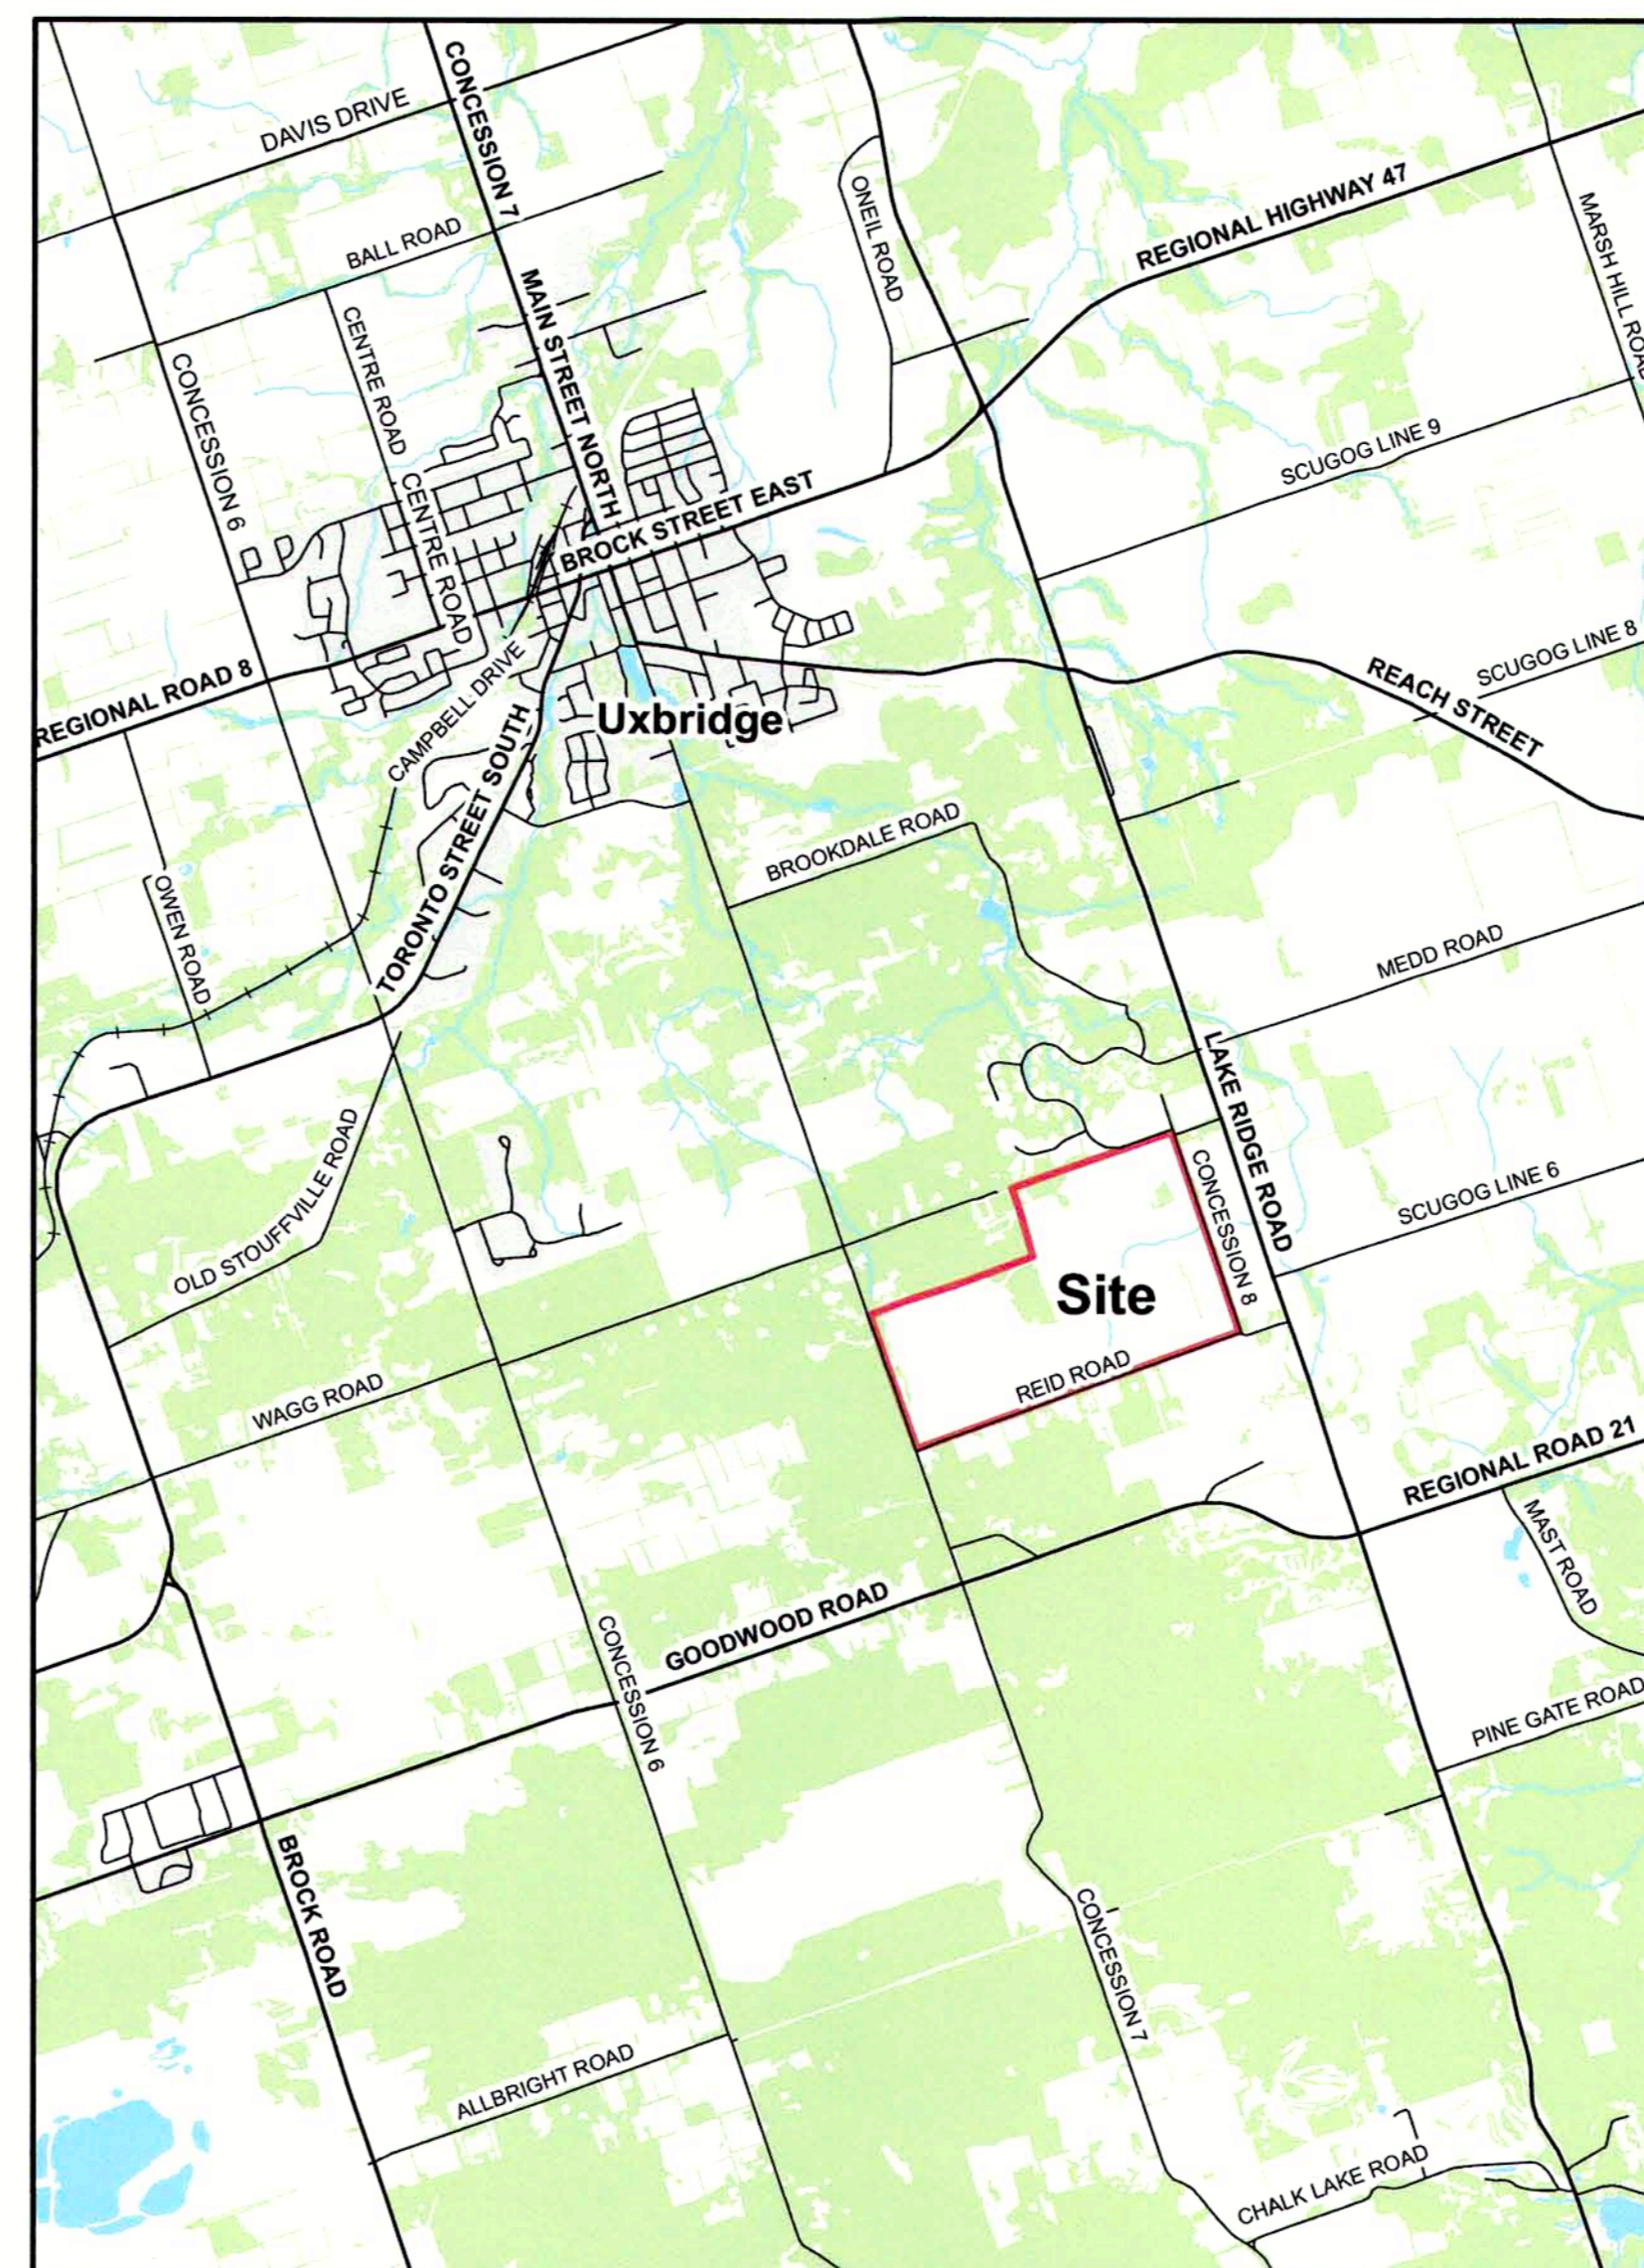

SCHEDULE OF REVISIONS			
NO.	DATE	DESCRIPTION	CHECKED

--	--

MILLER PAVING LIMITED
BOYINGTON PIT #3
 FILL IMPORTATION UNDER SITE PLAN CONTROL
 4499-4589 CONCESSION ROAD 7
 TOWNSHIP OF UXBRIDGE

TITLE PAGE

PROJECT NO. 10 - 2412	DRWG NO. 2412 - TP
DATE: MARCH 2019	SCALE: 1:1250
DRAWN: MJB	CHECKED: APPROVED:

SBA Skelton Brumwell & Associates Inc.
 ENGINEERING PLANNING ENVIRONMENTAL CONSULTANTS

93 Bell Farm Road, Suite 107 Barrie, Ontario L4M 5G1
 Telephone (705) 726-1141 Fax (705) 726-0331
 www.skeltonbrumwell.ca Toll Free (877) 726-1141

Copyright © 2016 Skelton Brumwell & Associates Inc. All rights reserved.
 This document is protected by copyright laws and may not be reproduced in any
 manner, or for any purpose, except with the written permission of the copyright holder.