



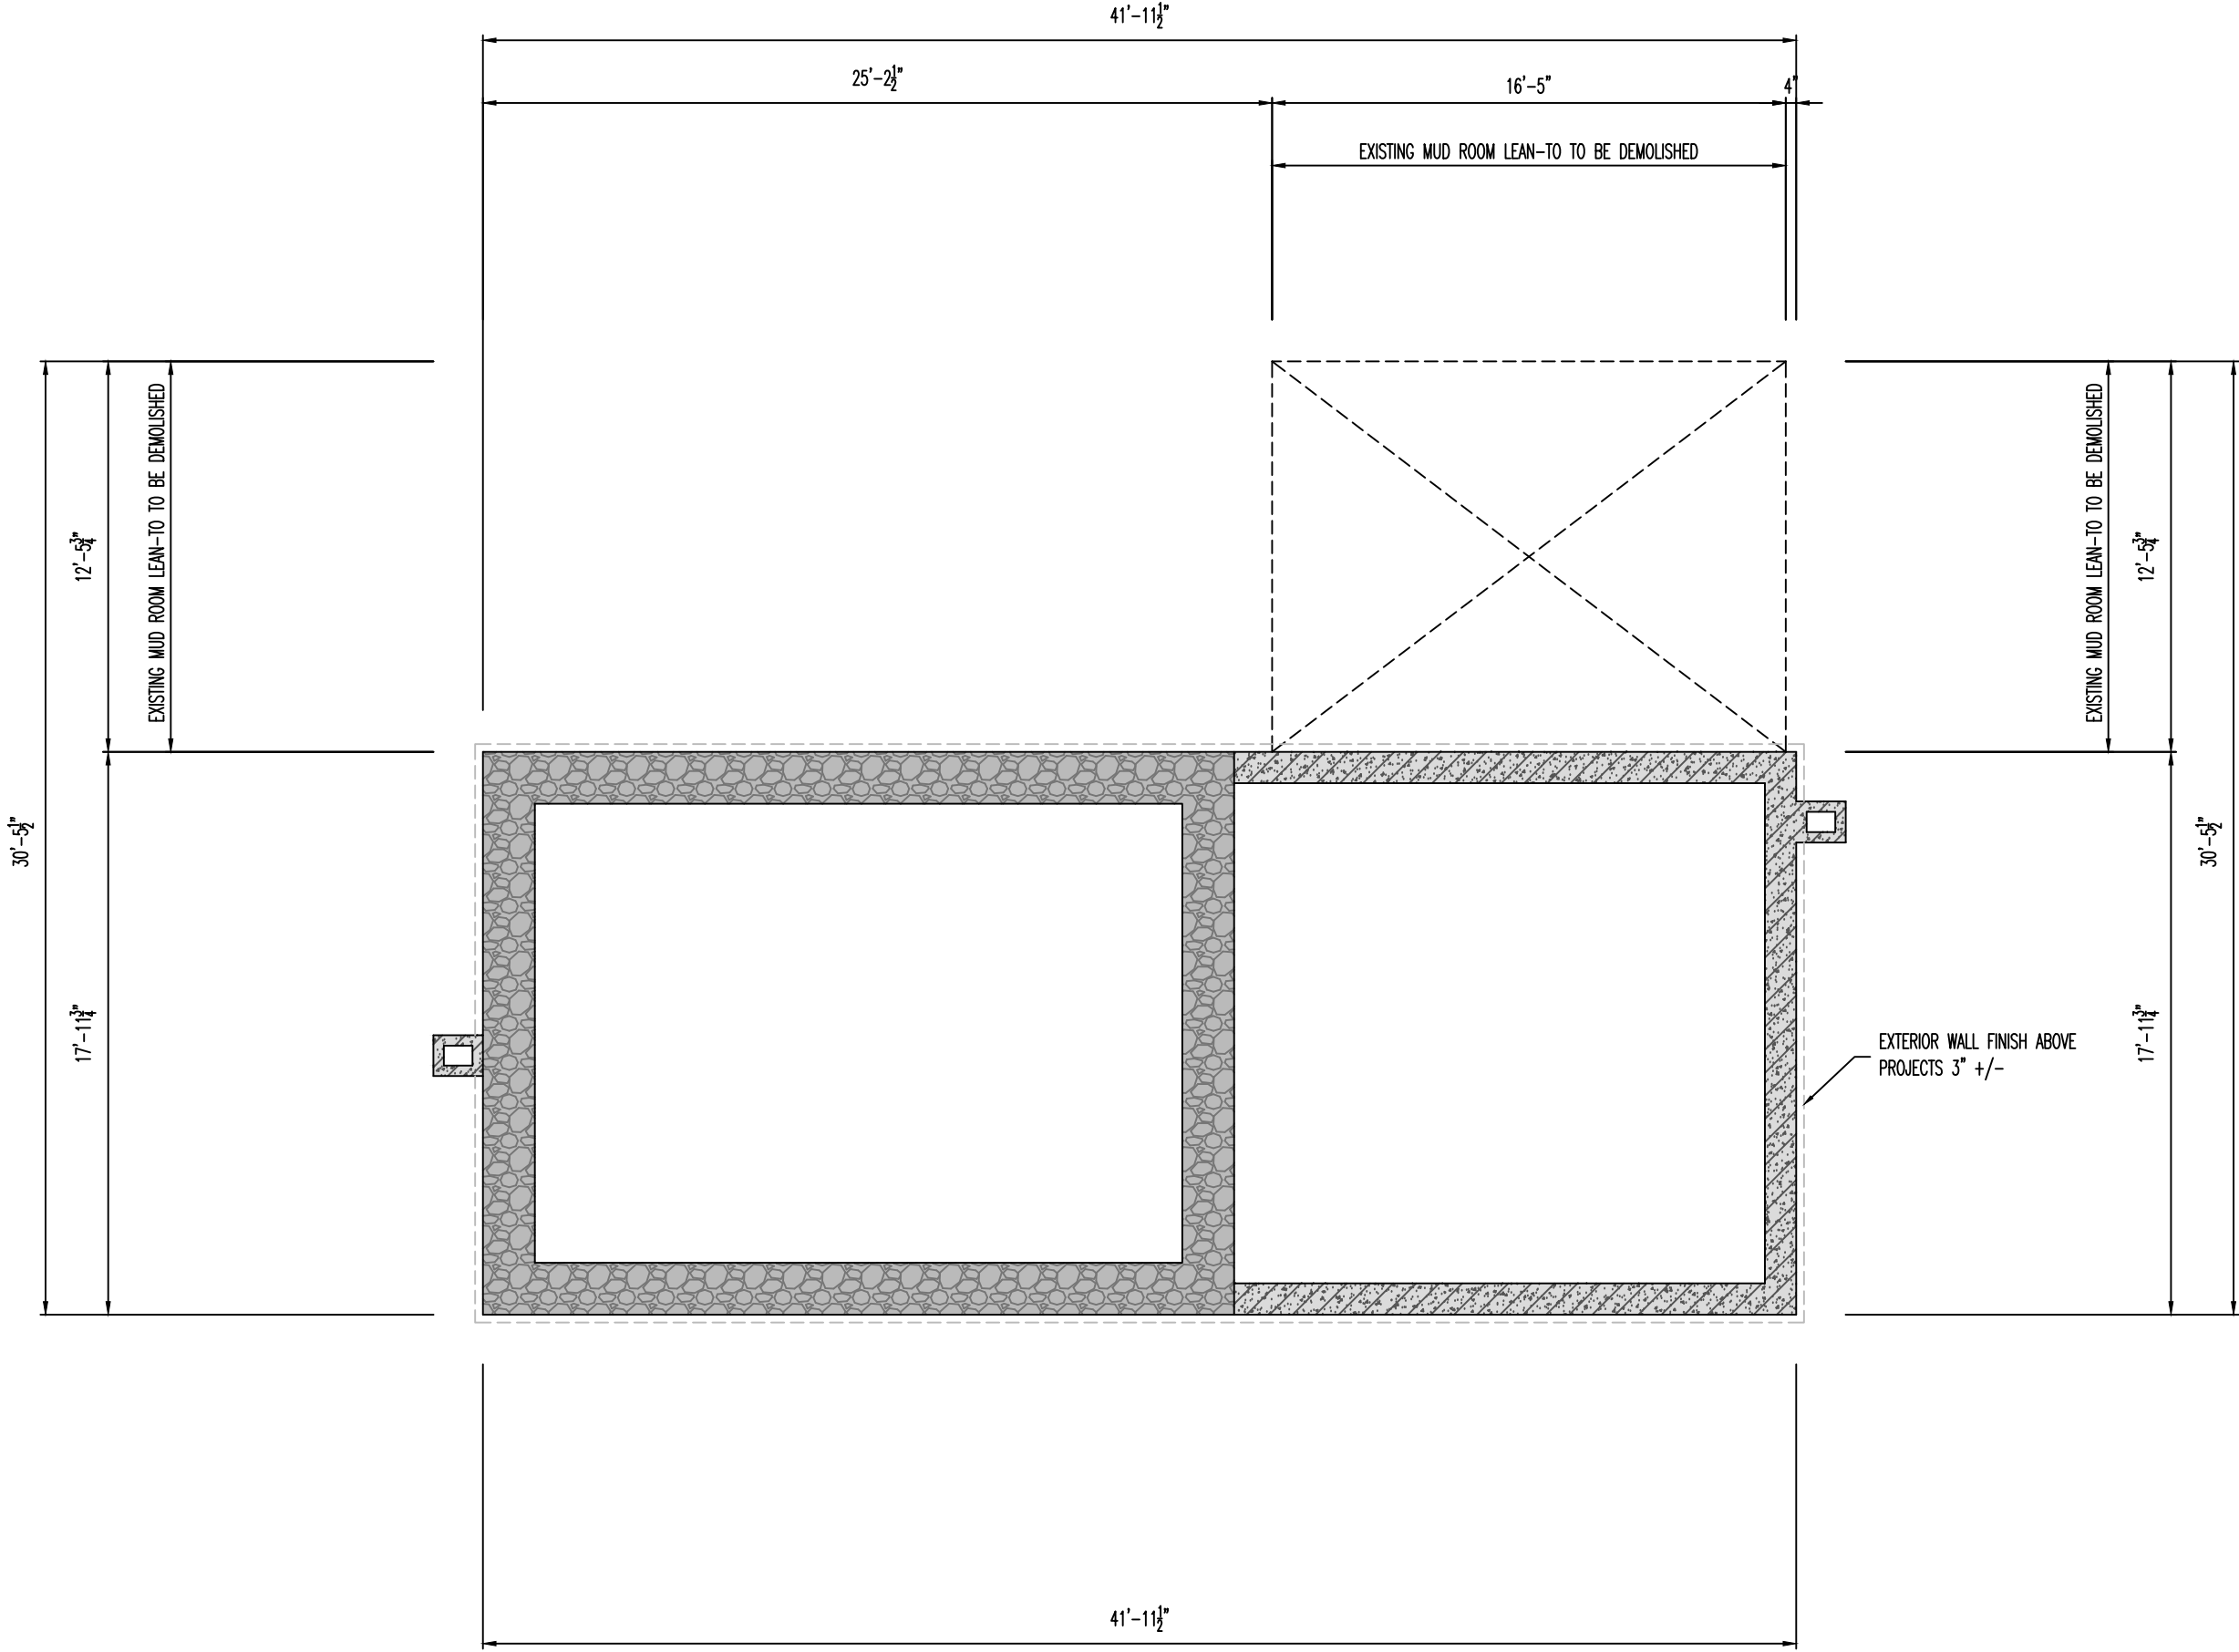


DATE: 14-11-24		SCALE: 3/16" = 1'-0"	DRAWING: Existing Basement - Crawlspace Footprint		REGISTRATION INFORMATION REQUIRED UNLESS DESIGN IS EXEMPT UNDER D.C. § 3251.1. OF THE BUILDING CODE EARLY DRAFTING & DESIGN BRENDON EADY 3/12/27 BCIN		Cell 905-440-5060 EdyDesign1@outlook.com A OF A		EDDY E·A·T·L·Y DRAFTING & DESIGN		
BY: Brendon Eady BCIN # 31207		PROJECT: Proposed Addition for Brad Evans				Brendon Eady 3/12/27 BCIN					

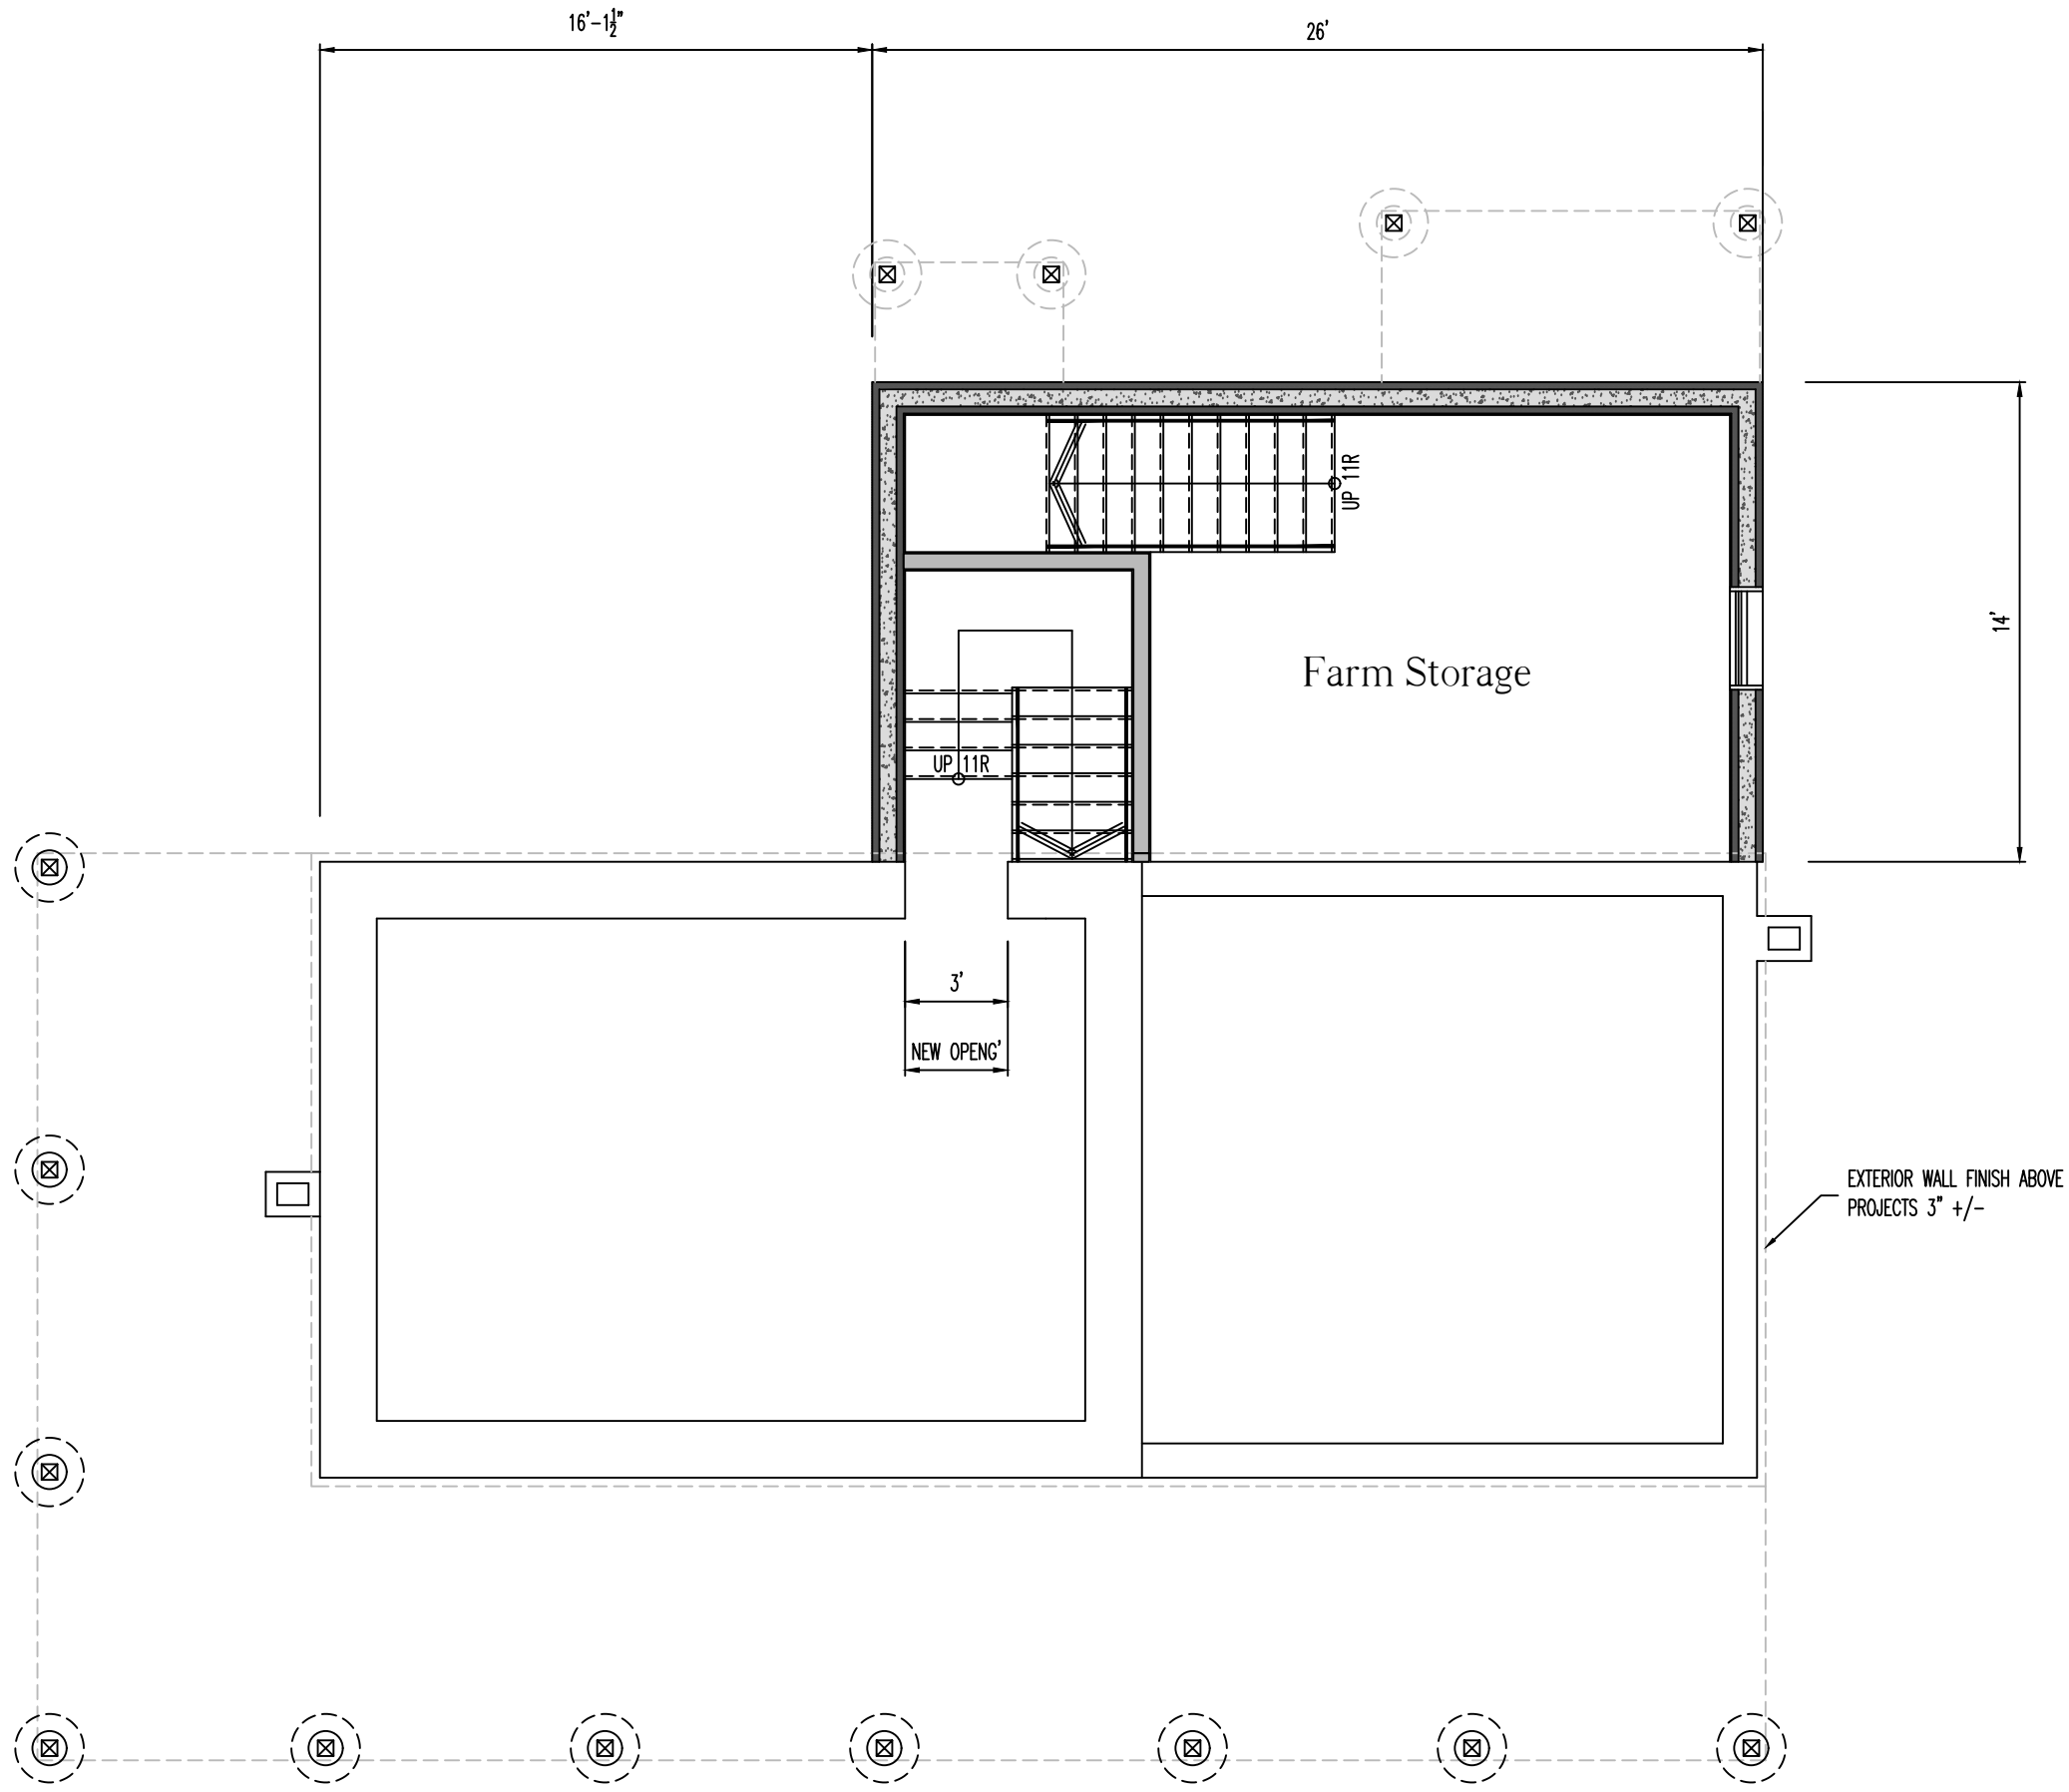

Cell 905-440-5060
EdyDesign1@outlook.com
A OF A


REGISTRATION INFORMATION
REQUIRED UNLESS DESIGN IS EXEMPT UNDER D.C. § 3251.1 OF THE BUILDING CODE
EARLY DRAFTING & DESIGN
BRENDON EADY
Brendon Eady
SEALING AUTHORITY

DATE: 14-11-24
SCALE: 3/16" = 1'-0"
DRAWING: Proposed Basement - Crawlspace Plan
PROJECT: Proposed Addition for Brad Evans
BY: Brendon Eady
BCIN # 31207

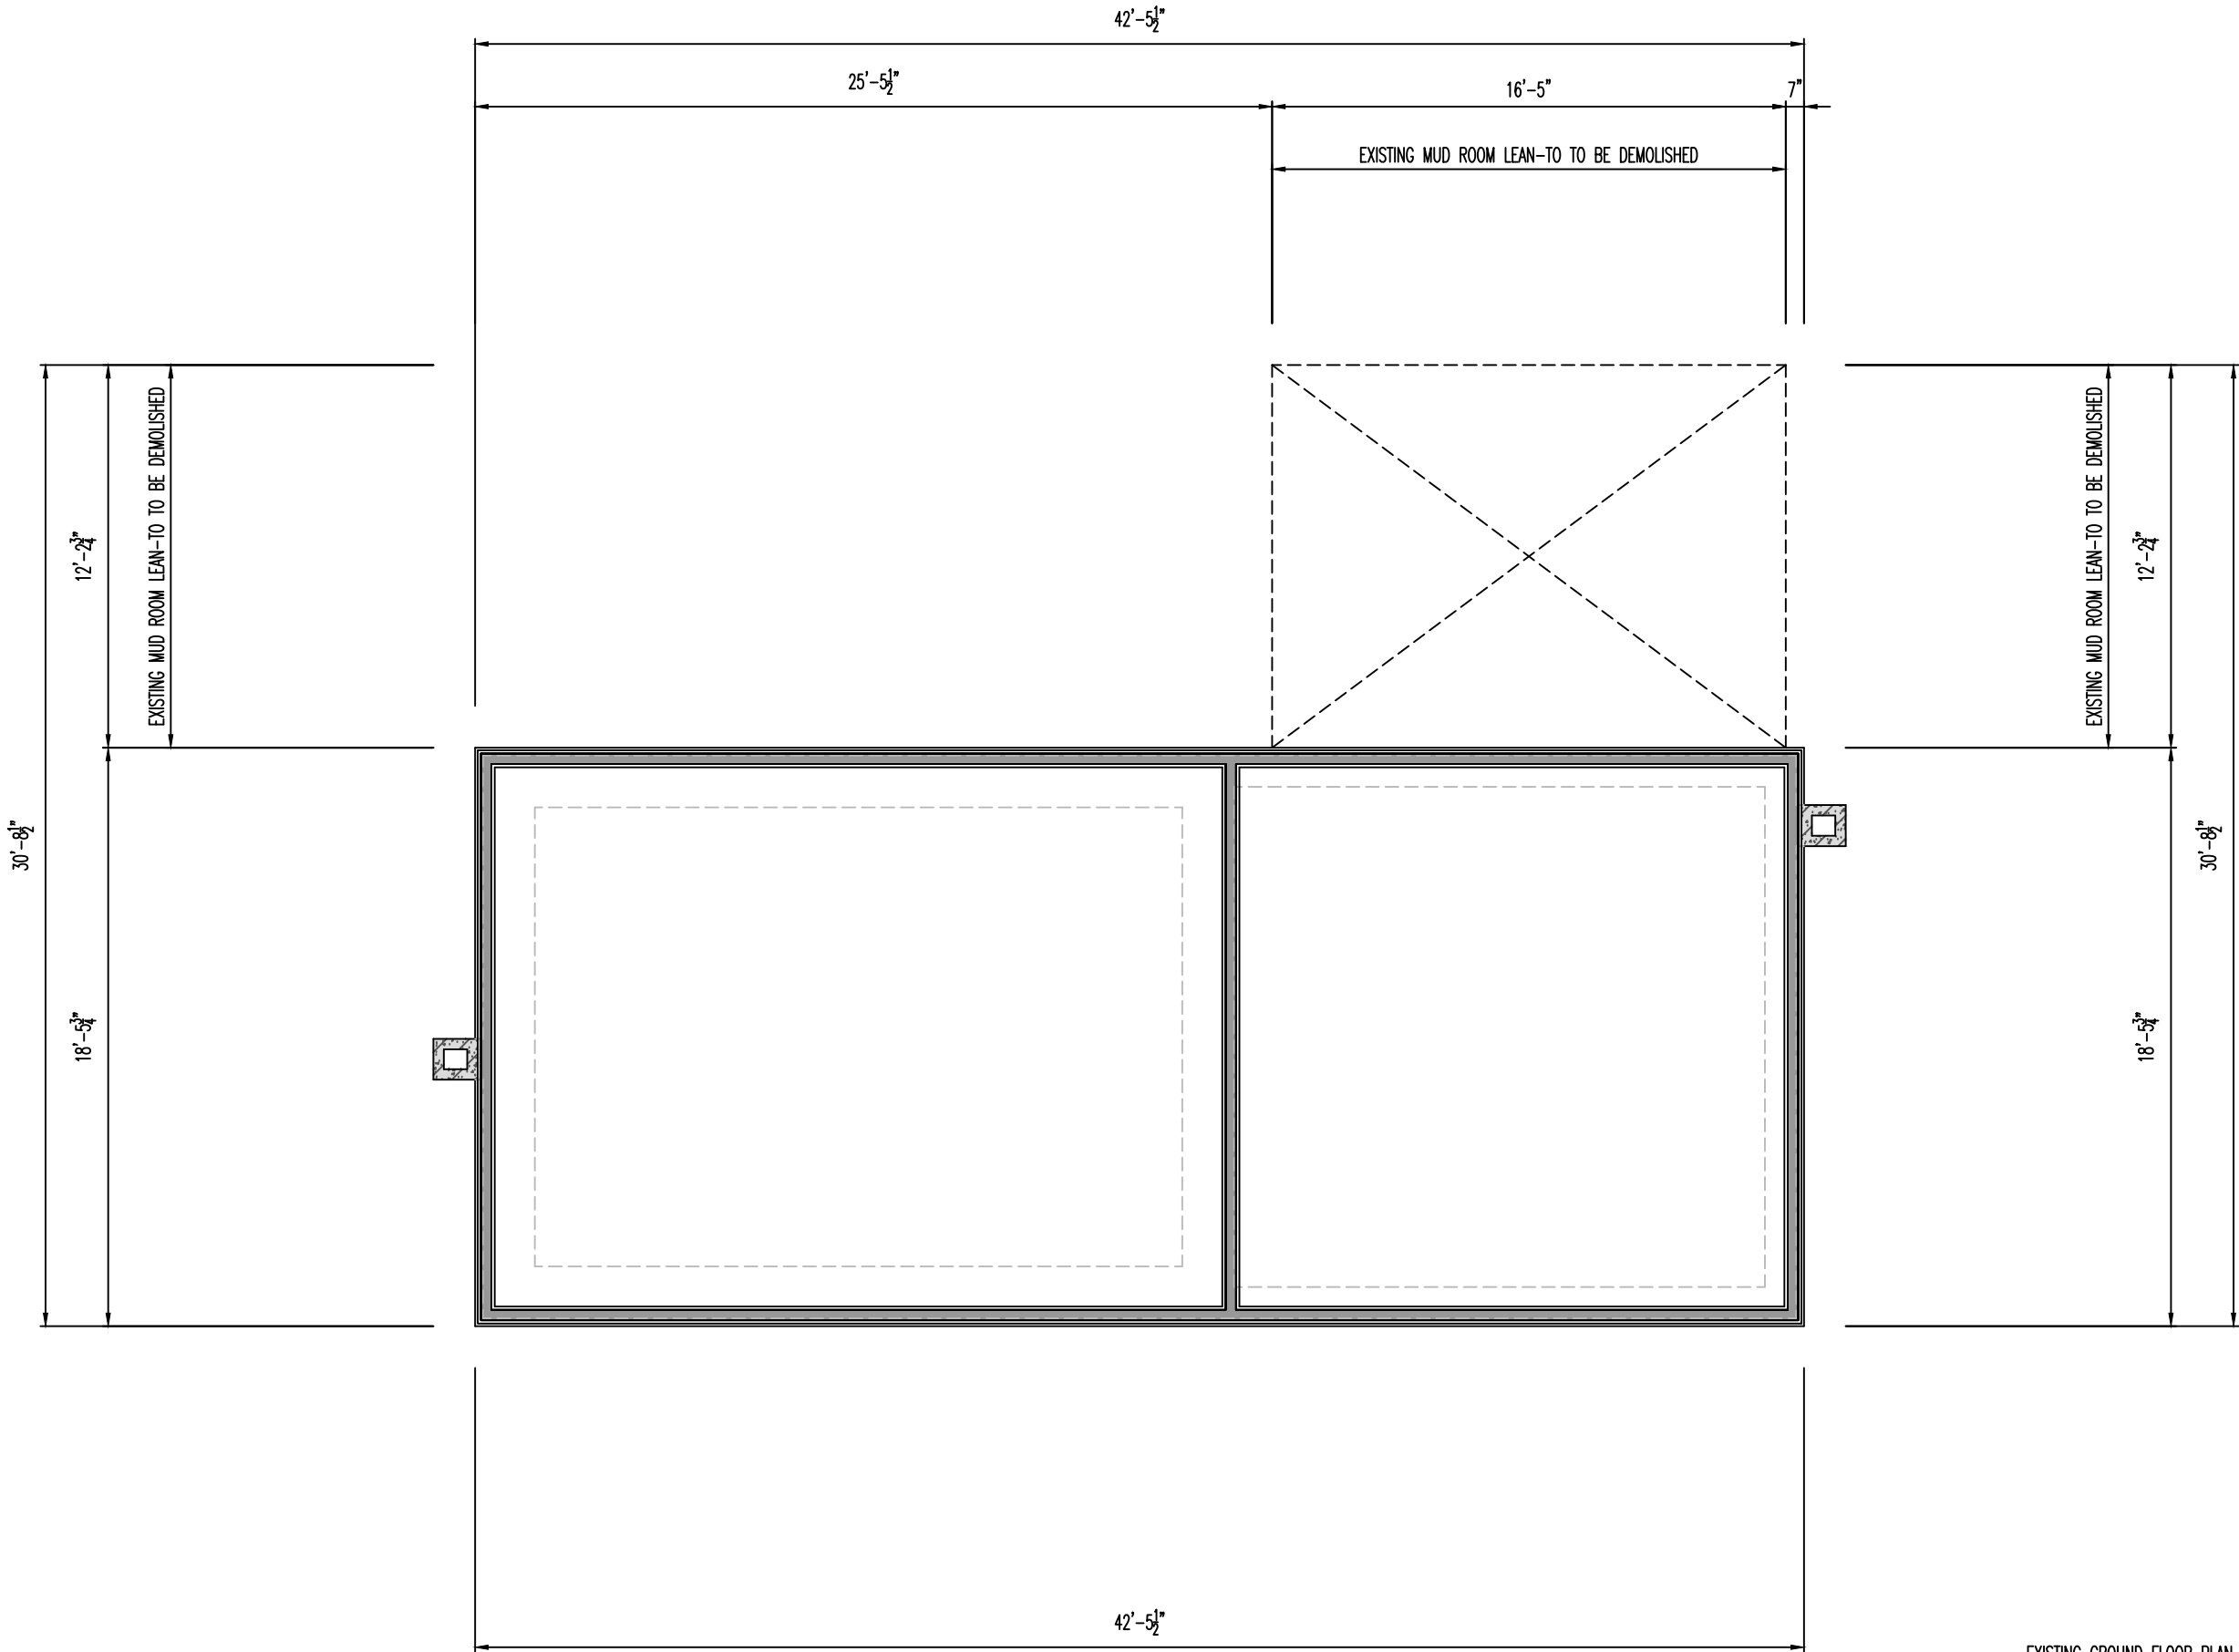


EXISTING GROUND FLOOR PLAN LIVING AREA = 985.28 SQ. FT.
EXISTING SECOND FLOOR PLAN LIVING AREA = 784.67 SQ. FT.
EXISTING TOTAL LIVING AREA = 1769.95 SQ. FT.


 E·A·T·L·Y DRAFTING & DESIGN	
Cell 905-440-5060 EdyDesign1@outlook.com	
A OF A	
REGISTRATION INFORMATION REQUIRED UNLESS DESIGN IS EXEMPT UNDER D.C. § 3251.1. OF THE BUILDING CODE EARLY DRAFTING & DESIGN BRENDON EDLY SEALING AUTHORITY 	
DRAWING: Existing Ground Floor Footprint	
PROJECT: Proposed Addition for Brad Evans	
DATE: 14-11-24	SCALE: 3/16" = 1'-0"
BY: Brendon Edly BCIN # 31207	

 

14-11-24	3/16" = 1'-0"	Proposed Ground Floor Plan
BY: Brandon Edlly BCIN # 31207		
PROJECT:		Proposed Addition for Brad Evans

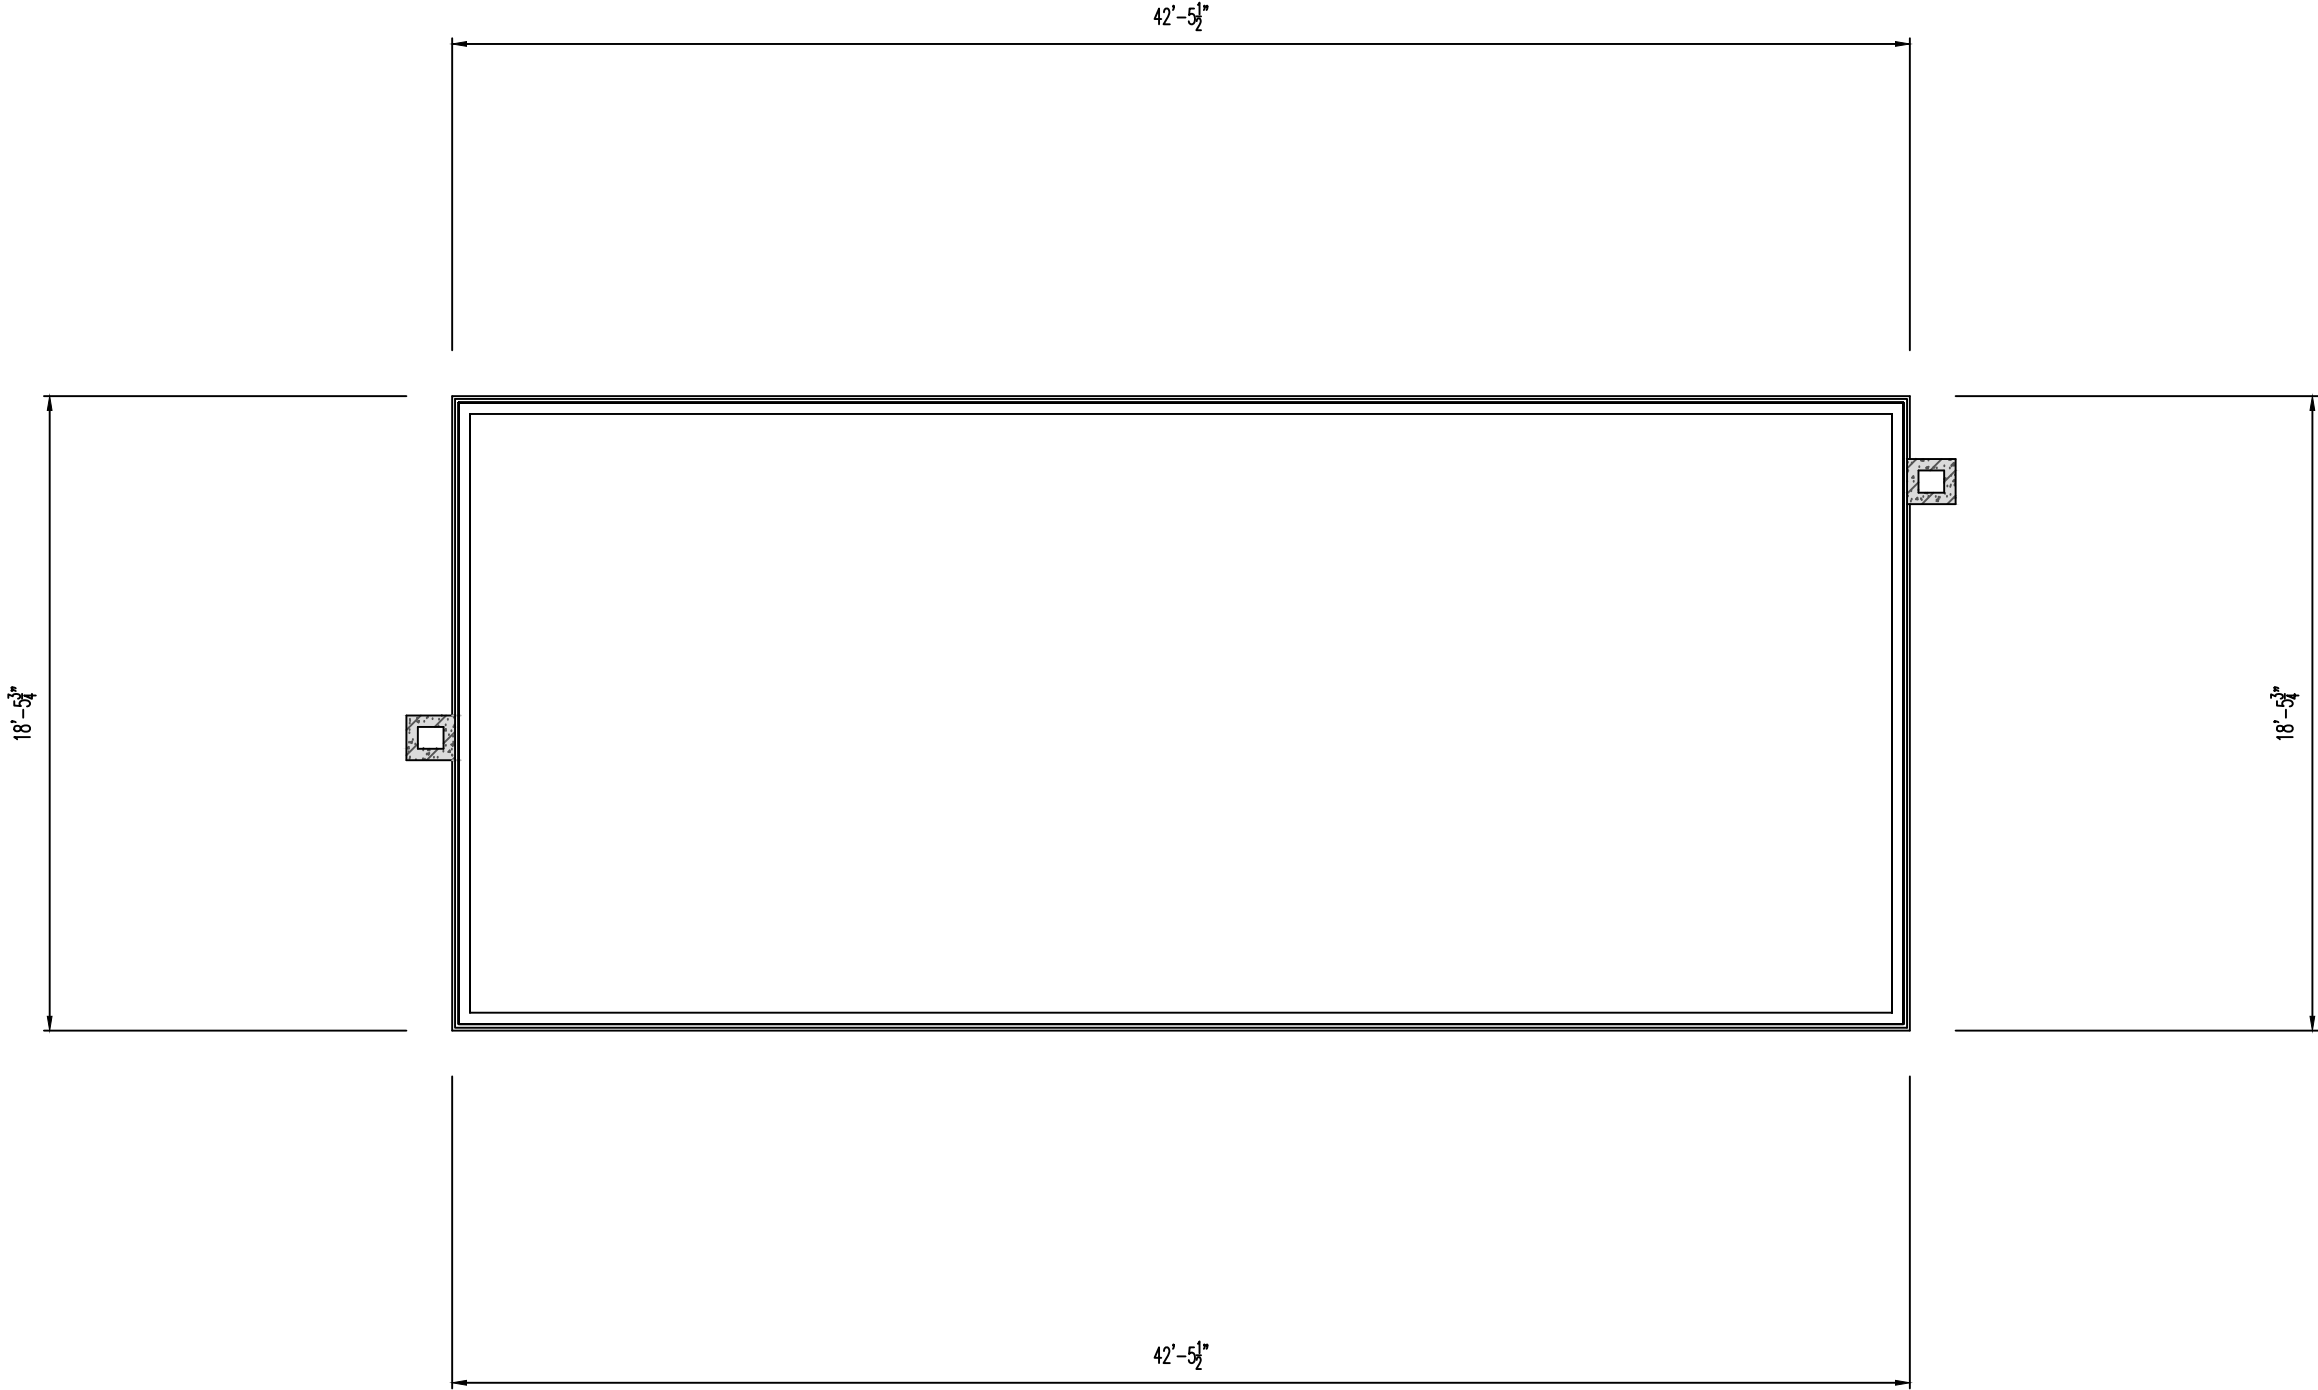


			
DATE: 14-11-24	SCALE: 3/16" = 1'-0"	DRAWING: Existing Second Floor Footprint	REGISTRATION INFORMATION REQUIRED UNLESS DESIGN IS EXEMPT UNDER D.C. § 3251.1. OF THE BUILDING CODE EARLY DRAFTING & DESIGN BRENDON EADY  BRENDON EADY 3/12/07 B.C.N.
BY: Brendon Eady BCN # 31207	PROJECT: Proposed Addition for Brad Evans		
Cell 905-440-5060 EddyDesign1@outlook.com		A OF A	

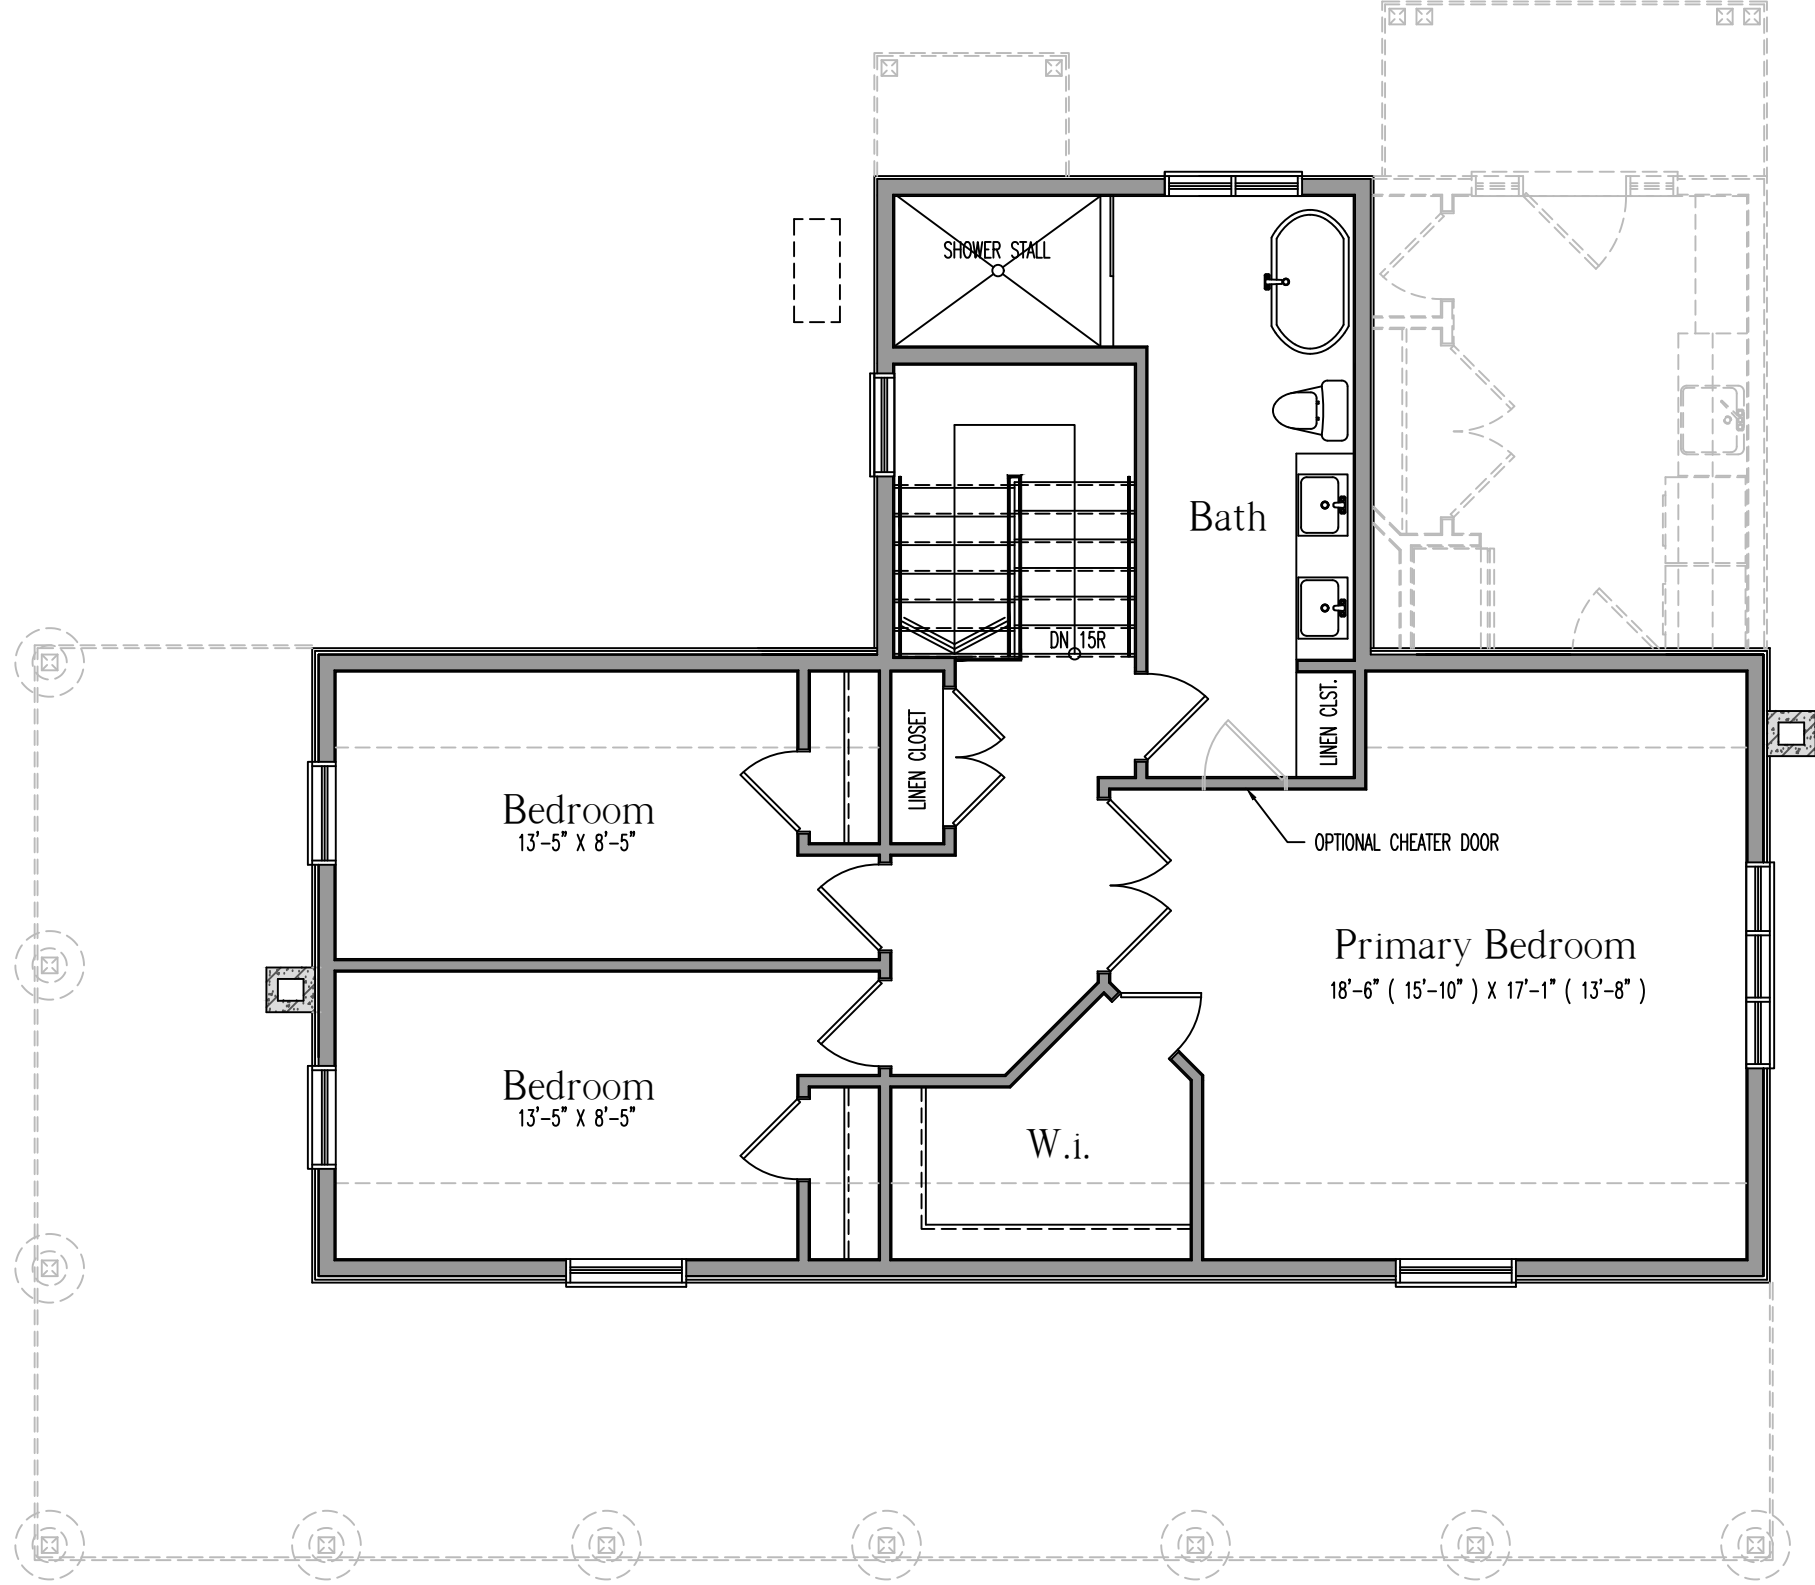


Cell 905-440-5060
EdyDesign1@outlook.com
A OF A

REGISTRATION INFORMATION
REQUIRED UNLESS DESIGN IS EXEMPT UNDER D.C. § 3251.1 OF THE BUILDING CODE
EARLY DRAFTING & DESIGN
BRENDON EADY
3/12/27
BCIN
Sealing Authority
Sealing Authority

DATE: 1/4-11-24
SCALE: 3/16" = 1'-0"
DRAWING: Proposed Second Floor Plan
PROJECT: Proposed Addition for Brad Evans
BY: Brendon Eady
BCIN # 31207

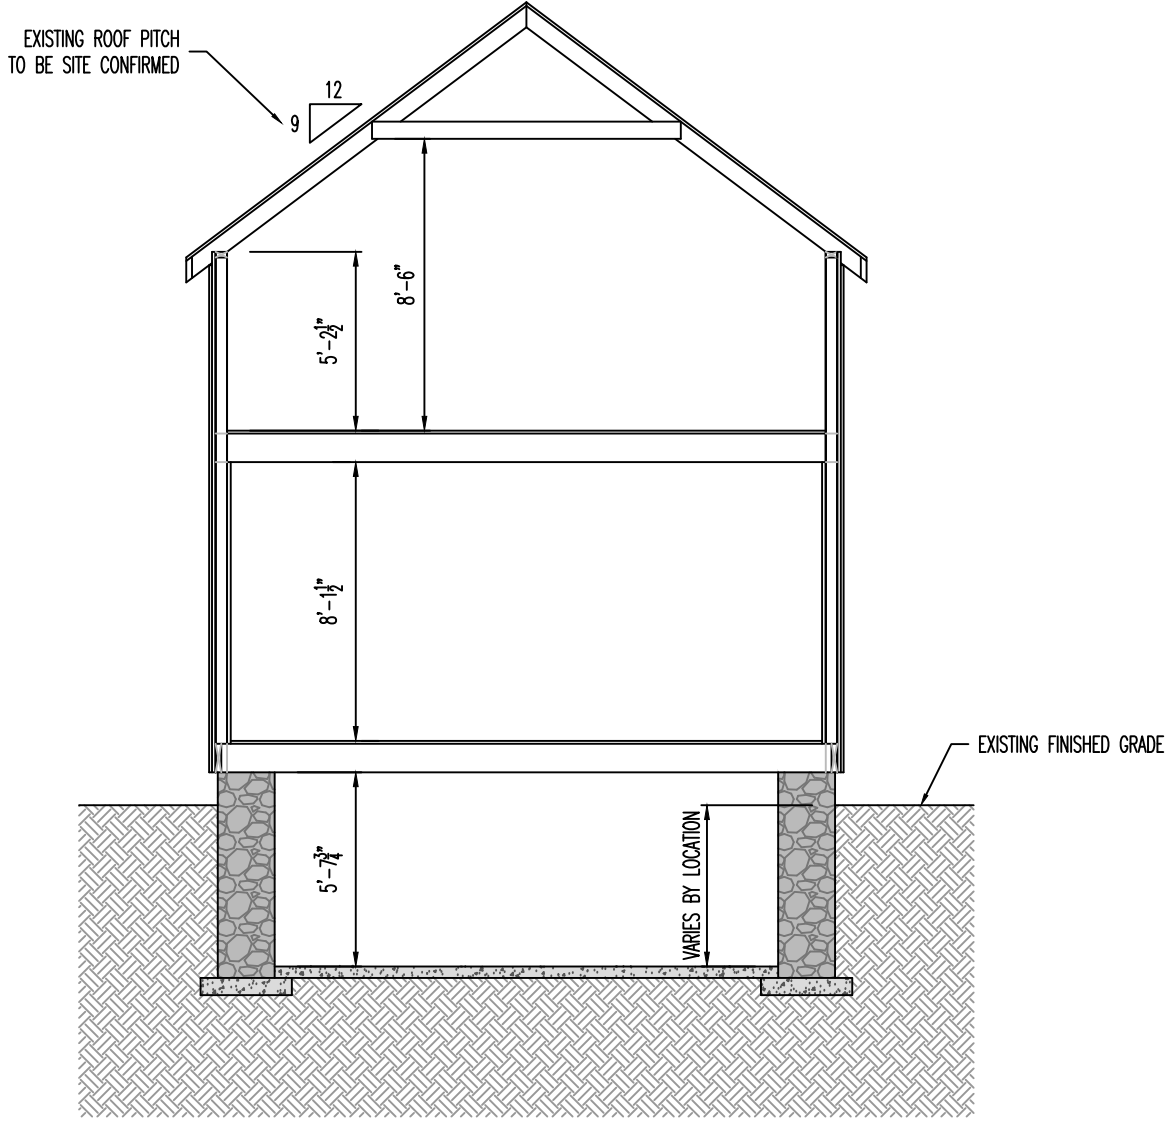

DATE: 14-11-24		SCALE: 3/16" = 1'-0"	DRAWING: Existing Building Cross Section		REGISTRATION INFORMATION REQUIRED UNLESS DESIGN IS EXEMPT UNDER D.C. § 3251.1 OF THE BUILDING CODE EARLY DRAFTING & DESIGN BRENDON EADY <i>Brendon Eady</i> SEALING AUTHORITY	Cell 905-440-5060 EadlyDesign1@outlook.com A OF A	E.A.T.L.Y DRAFTING & DESIGN
BY: Brendon Eadly BCIN # 31207		PROJECT: Proposed Addition for Brad Evans					

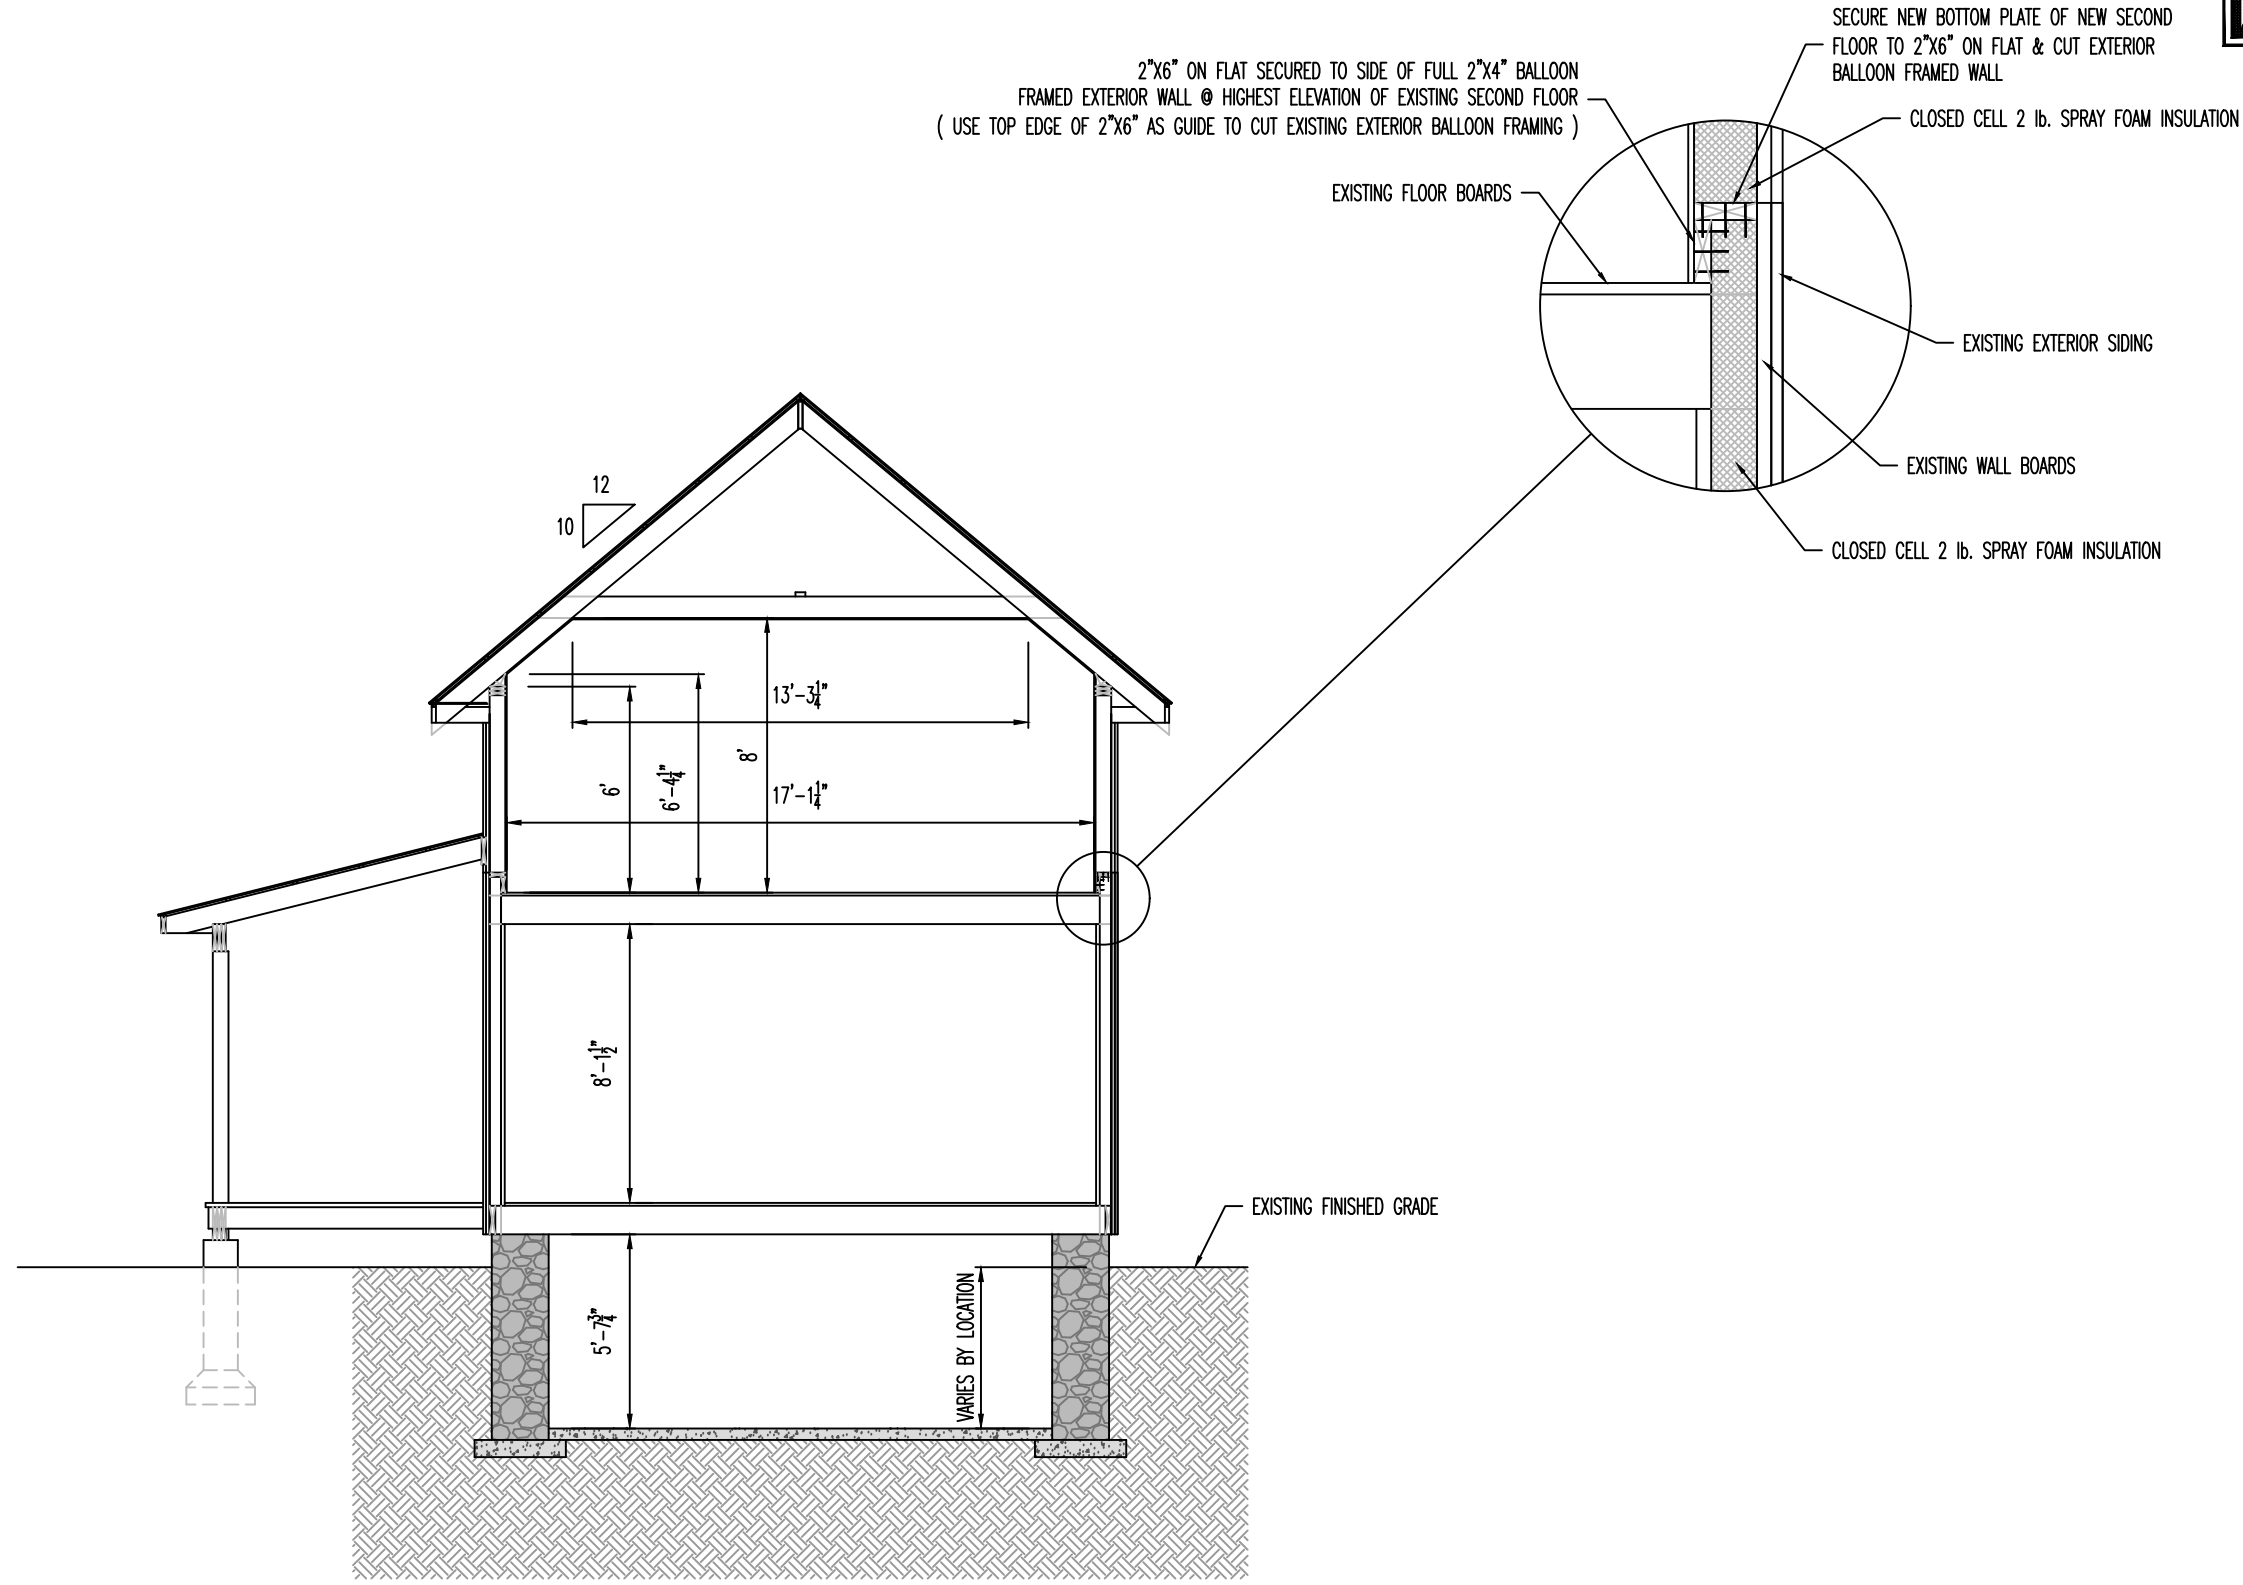



DATE:
14-11-24

SCALE:
3/16" = 1'-0"

DRAWING:

Proposed South Elevation

BY:
Braden Edly
BCN # 31207

PROJECT:

Proposed Addition for Brad Evans

REGISTRATION INFORMATION
REQUIRED UNLESS DESIGN IS EXEMPT UNDER D.C. § 3223.1. OF THE BUILDING CODE
EARLY DRAFTING & DESIGN
BRENDON EDLY

Braden Edly
SIGNATURE
3/12/27
BCCN

Cell 905-440-5060
EdlyDesign1@outlook.com

A OF A



E·A·T·L·Y
DRAFTING
&
DESIGN



DATE:
14-11-24

SCALE:
3/16" = 1'-0"

DRAWING:

Proposed East Elevation

BY:
Braden Edly
BCIN # 31207

PROJECT:

Proposed Addition for Brad Evans

REGISTRATION INFORMATION
REQUIRED UNLESS DESIGN IS EXEMPT UNDER D.C. § 225.1. OF THE BUILDING CODE
EARLY DRAFTING & DESIGN
BRENDON EDLY

3/12/27
BCIN

Cell 905-440-5060
EdlyDesign1@outlook.com

A OF A





DATE:
14-11-24

SCALE:
3/16" = 1'-0"

DRAWING:

Proposed North Elevation

BY:
Brandon Edly
BCIN # 31207

PROJECT:

Proposed Addition for Brad Evans

REGISTRATION INFORMATION
REQUIRED UNLESS DESIGN IS EXEMPT UNDER D.C. § 3223.1. OF THE BUILDING CODE

EARLY DRAFTING & DESIGN
BRENDON EDLY

Brandon Edly
SEALING AUTHORITY

Cell 905-440-5060
EdlyDesign1@outlook.com

A OF A



E·A·T·L·Y
DRAFTING
&
DESIGN



Cell 905-440-5060
EdyDesign1@outlook.com
A OF A

REGISTRATION INFORMATION
REQUIRED UNLESS DESIGN IS EXEMPT UNDER D.C. § 3251.1 OF THE BUILDING CODE
EARLY DRAFTING & DESIGN
BRENDON EADY
Brendon Eady
SEALING AUTHORITY

DATE: 14-11-24 SCALE: 3/16" = 1'-0" DRAWING: Proposed West Elevation
BY: Brendon Eady BCIN # 31207 PROJECT: Proposed Addition for Brad Evans