


SPATIAL CALCULATIONS:

LIMITING DISTANCE: 8m
 TOTAL EXPOSED BUILDING FACE: 247m²
 PERMITTED UNPROTECTED OPENINGS PERCENTAGE: FROM TABLE 9.10.14.4
 PERMITTED UNPROTECTED OPENINGS PERCENTAGE: 28%
 ACTUAL UNPROTECTED OPENINGS PERCENTAGE: 27.99%
 ACTUAL UNPROTECTED OPENINGS AREA: 69.16m²
PERCENTAGE OF UNPROTECTED OPENINGS DOES NOT EXCEED THE MAX. AVAILABLE

1HR FRR FOR EXTERIOR WALL

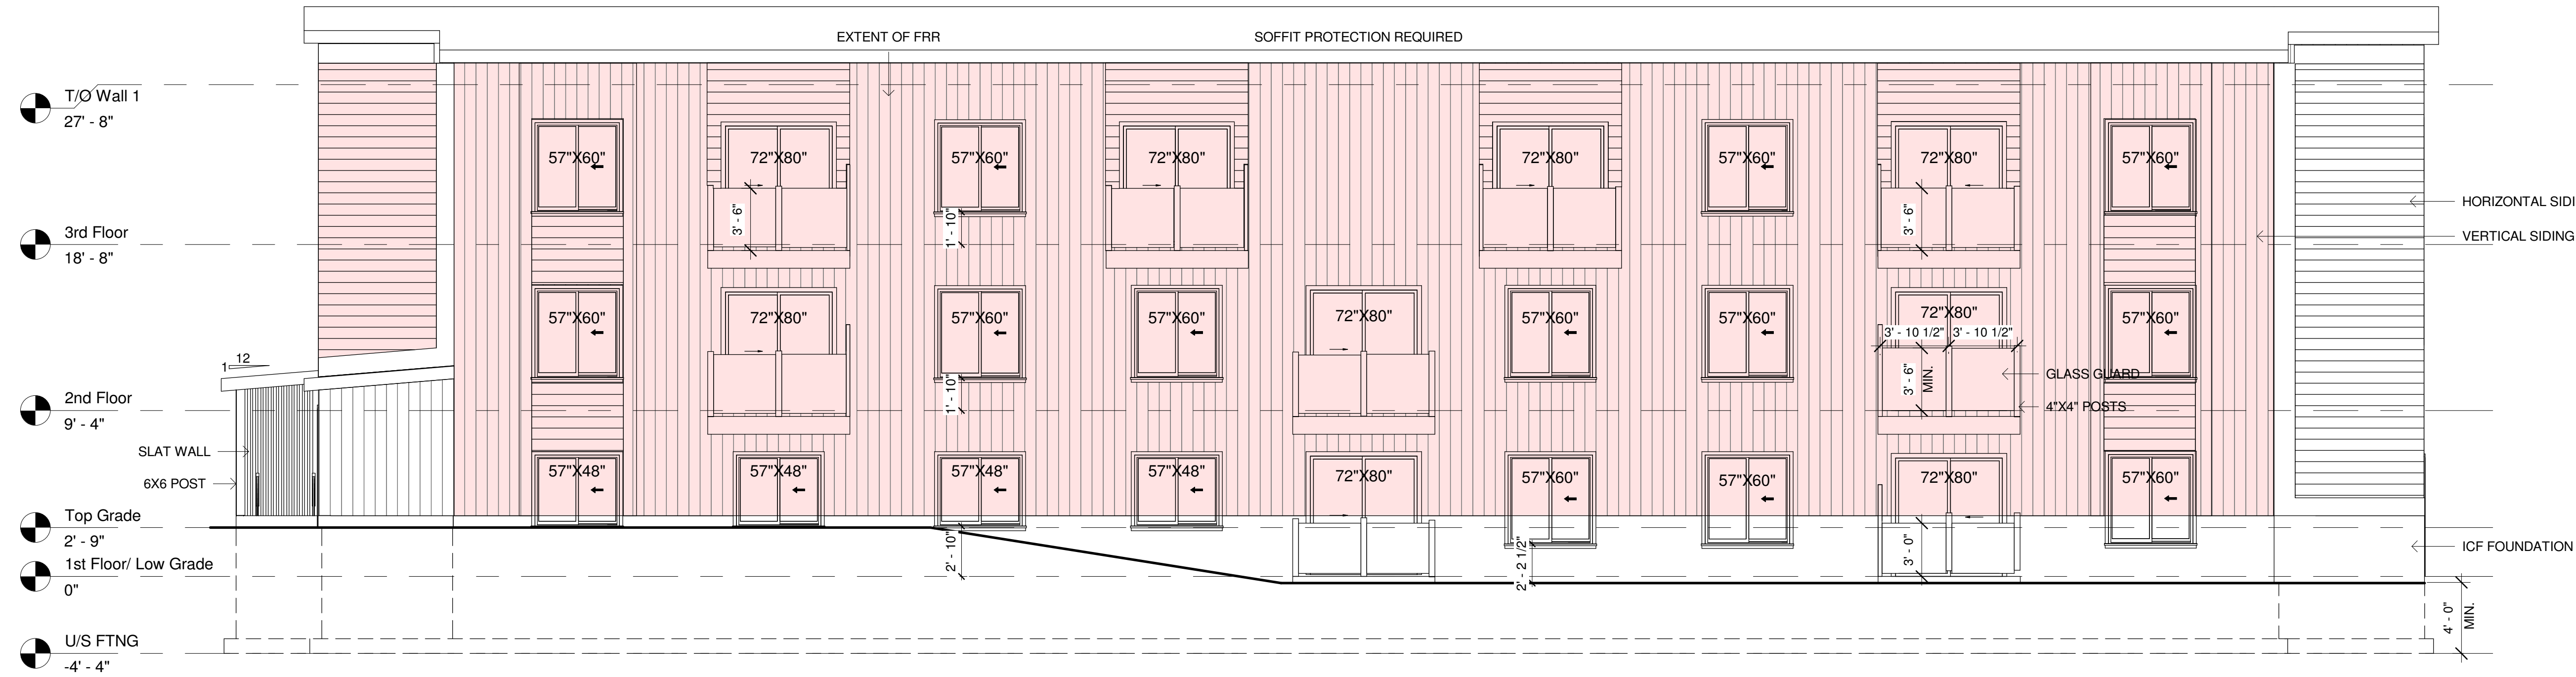

1 East
3/16" = 1'-0"

SPATIAL CALCULATIONS:

LIMITING DISTANCE: 3.69m
 TOTAL EXPOSED BUILDING FACE: 301.75m²
 PERMITTED UNPROTECTED OPENINGS PERCENTAGE: FROM TABLE 9.10.14.4
 PERMITTED UNPROTECTED OPENINGS PERCENTAGE: 10%
 ACTUAL UNPROTECTED OPENINGS PERCENTAGE: 3.75%
 ACTUAL UNPROTECTED OPENINGS AREA: 11.3m²
PERCENTAGE OF UNPROTECTED OPENINGS DOES NOT EXCEED THE MAX. AVAILABLE

1HR FRR FOR EXTERIOR WALL



2 West
3/16" = 1'-0"

No.	Description	Date

Tanner Jacobs
 29 Maple Street,
 Uxbridge

East & West Elevations


Project number Project Number
 Date May 21, 2024
 Drawn by Abby Steele
 Checked by Abby Steele

A7

Scale 3/16" = 1'-0"

SPATIAL CALCULATIONS:

LIMITING DISTANCE: **3.69m**
 TOTAL EXPOSED BUILDING FACE: **301.75m²**
 PERMITTED UNPROTECTED OPENINGS PERCENTAGE: FROM TABLE 9.10.14.4
 PERMITTED UNPROTECTED OPENINGS PERCENTAGE: **10%**
 ACTUAL UNPROTECTED OPENINGS PERCENTAGE: **3.75%**
 ACTUAL UNPROTECTED OPENINGS AREA: **11.3m²**
PERCENTAGE OF UNPROTECTED OPENINGS DOES NOT EXCEED THE MAX. AVAILABLE

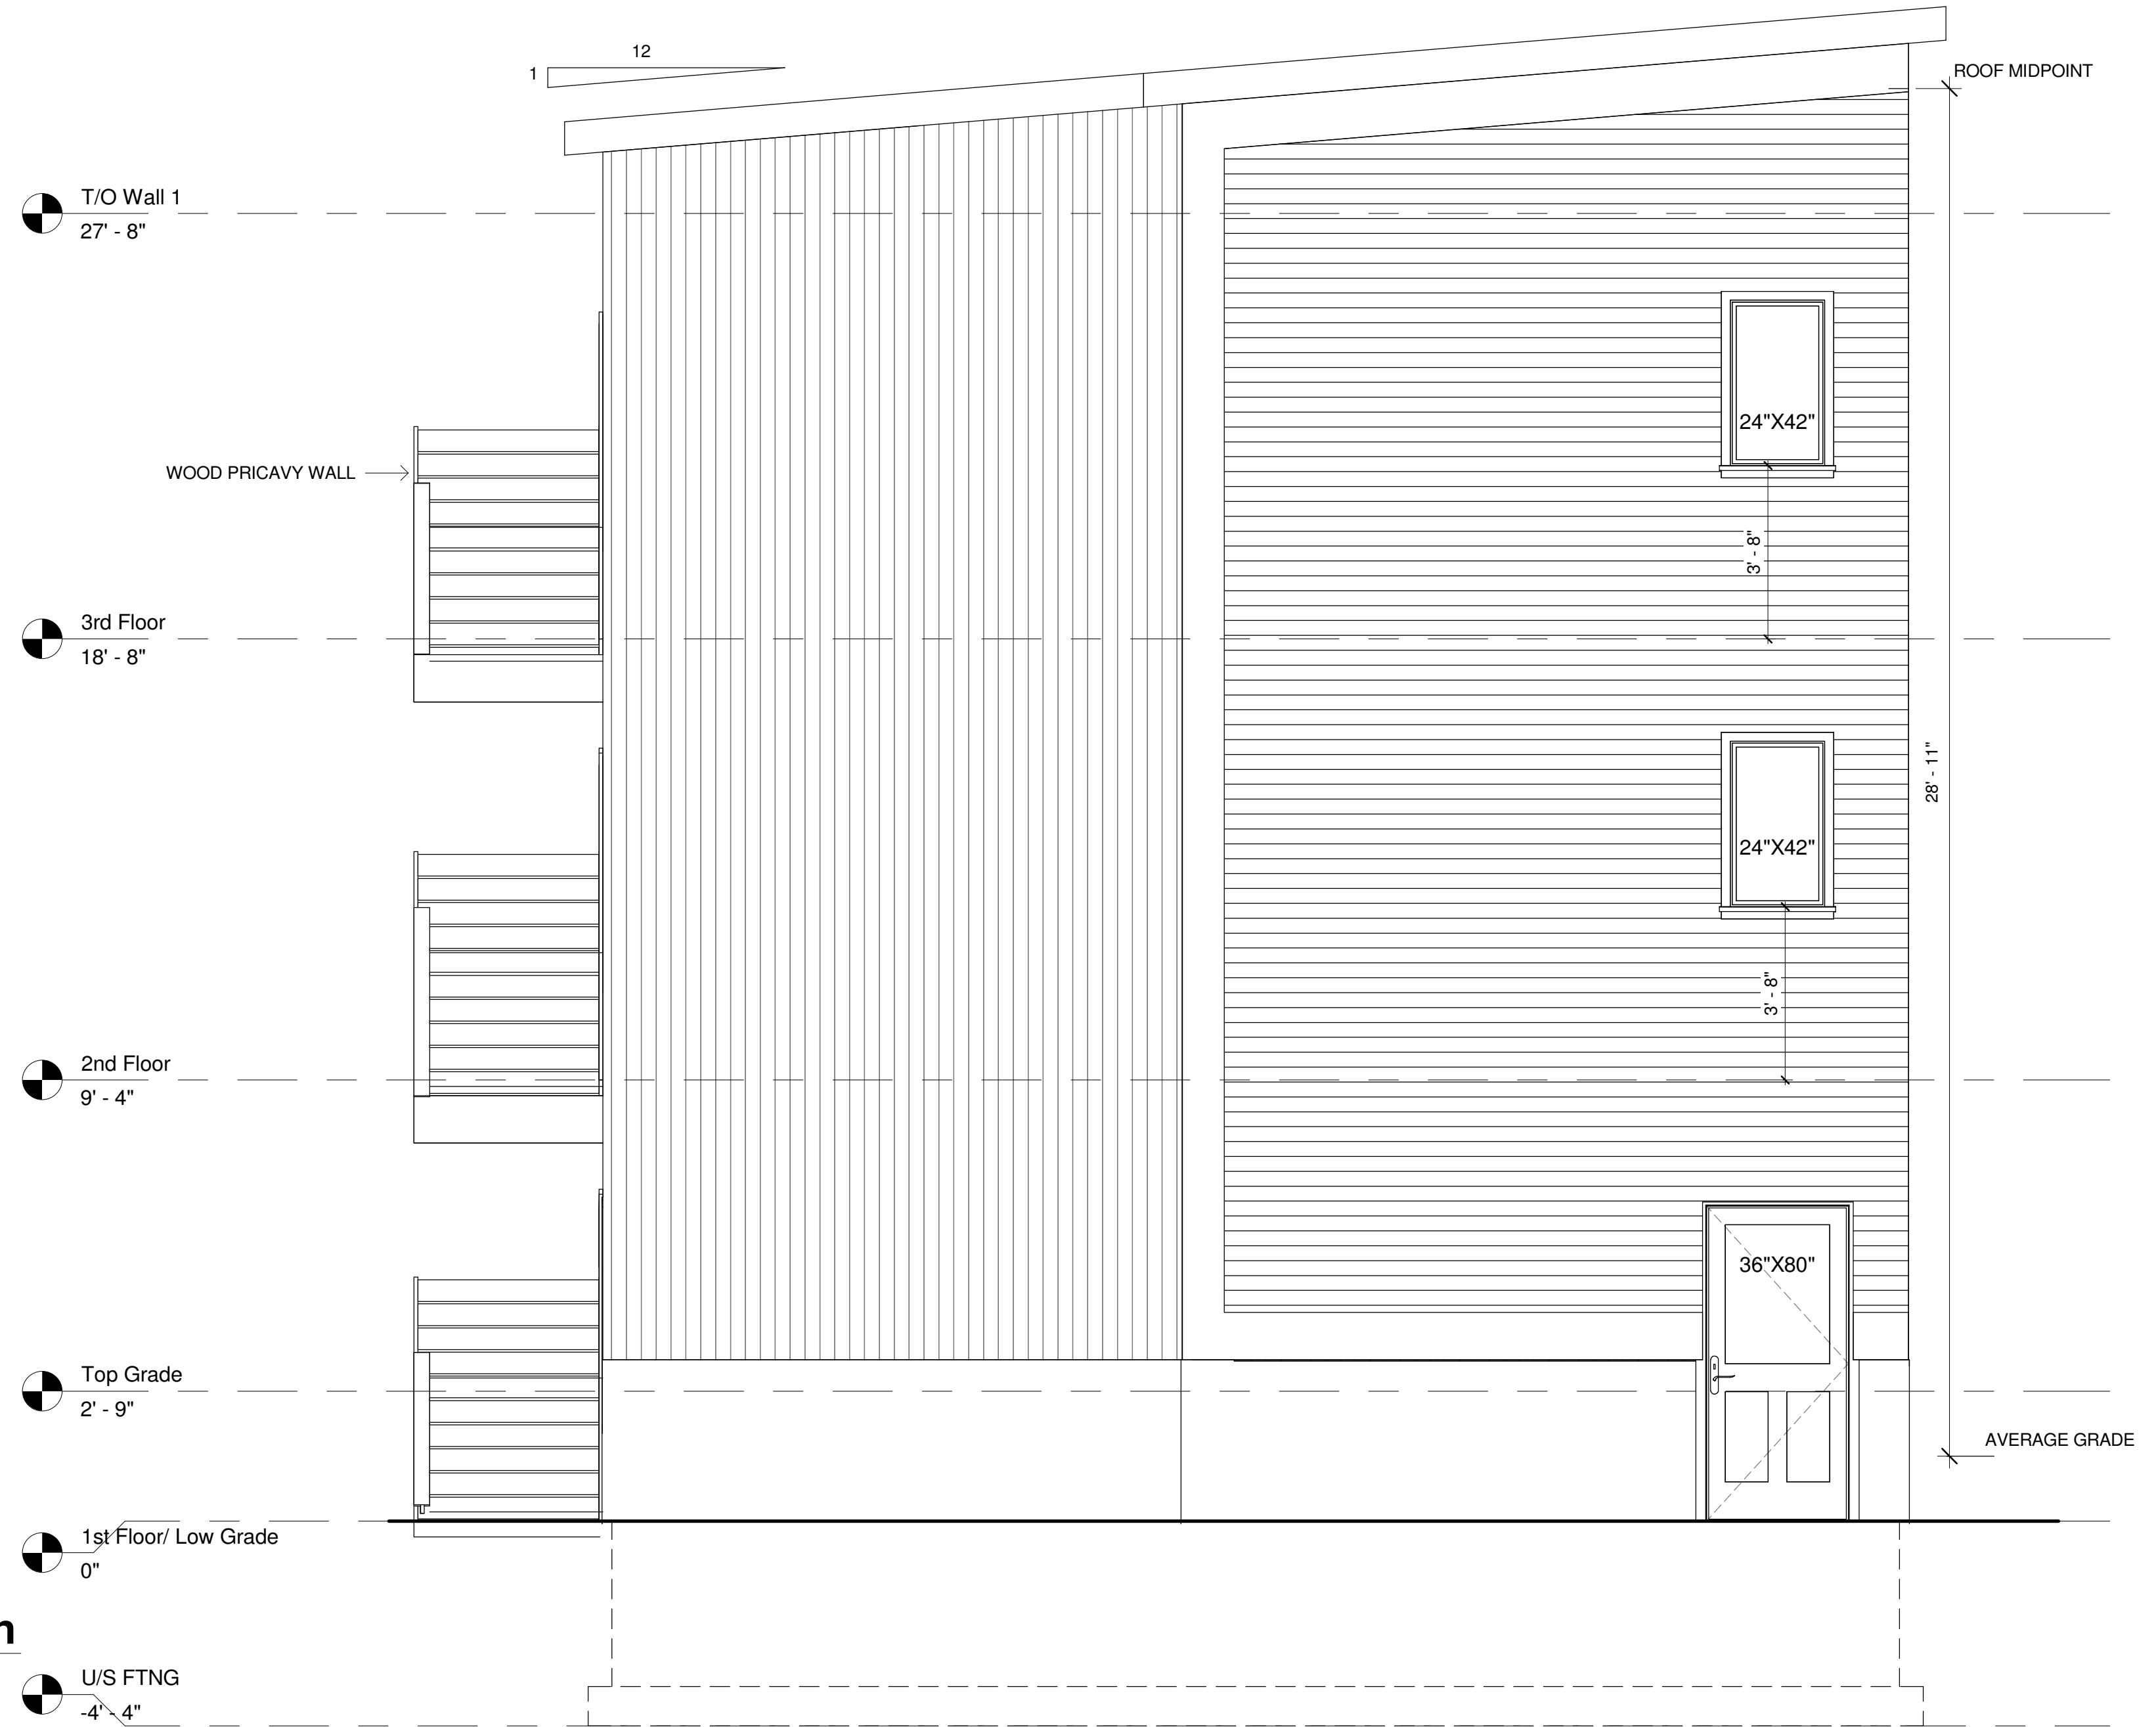

1 North Elevation
 3/8" = 1'-0"

- ALL WORK SHALL BE BUILT IN ACCORDANCE WITH THE ONTARIO BUILDING CODE 2012 (OBC).
 - CONTRACTOR SHALL CHECK ALL DIMENSIONS BEFORE PROCEEDING WITH CONSTRUCTION FOR ANY ON SITE DISCREPANCIES.
 - THIS DRAWING IS NOT TO BE USED FOR CONSTRUCTION UNLESS STAMPED AND APPROVED WITH A BUILDING PERMIT ISSUED.
 - NOVO DRAFTING & DESIGN INC. IS NOT RESPONSIBLE FOR THE ACCURACY OF SURVEY OR ANY ENGINEERING, MECHANICAL OR ELECTRICAL INFORMATION SHOWN ON DRAWINGS.

No.	Description	Date

Tanner Jacobs
 29 Maple Street,
 Uxbridge


North Elevation

Project number _____ Project Number _____
 Date _____ May 21, 2024
 Drawn by _____ Abby Steele
 Checked by _____ Abby Steele

A8

Scale _____ 3/8" = 1'-0"

- ALL WORK SHALL BE BUILT IN ACCORDANCE WITH THE ONTARIO BUILDING CODE 2012 (OBC).
 - CONTRACTOR SHALL CHECK ALL DIMENSIONS BEFORE PROCEEDING WITH CONSTRUCTION FOR ANY ON SITE DISCREPANCIES.
 - THIS DRAWING IS NOT TO BE USED FOR CONSTRUCTION UNLESS STAMPED AND APPROVED WITH A BUILDING PERMIT ISSUED.
 - NOVO DRAFTING & DESIGN INC. IS NOT RESPONSIBLE FOR THE ACCURACY OF SURVEY OR ANY ENGINEERING, MECHANICAL OR ELECTRICAL INFORMATION SHOWN ON DRAWINGS.

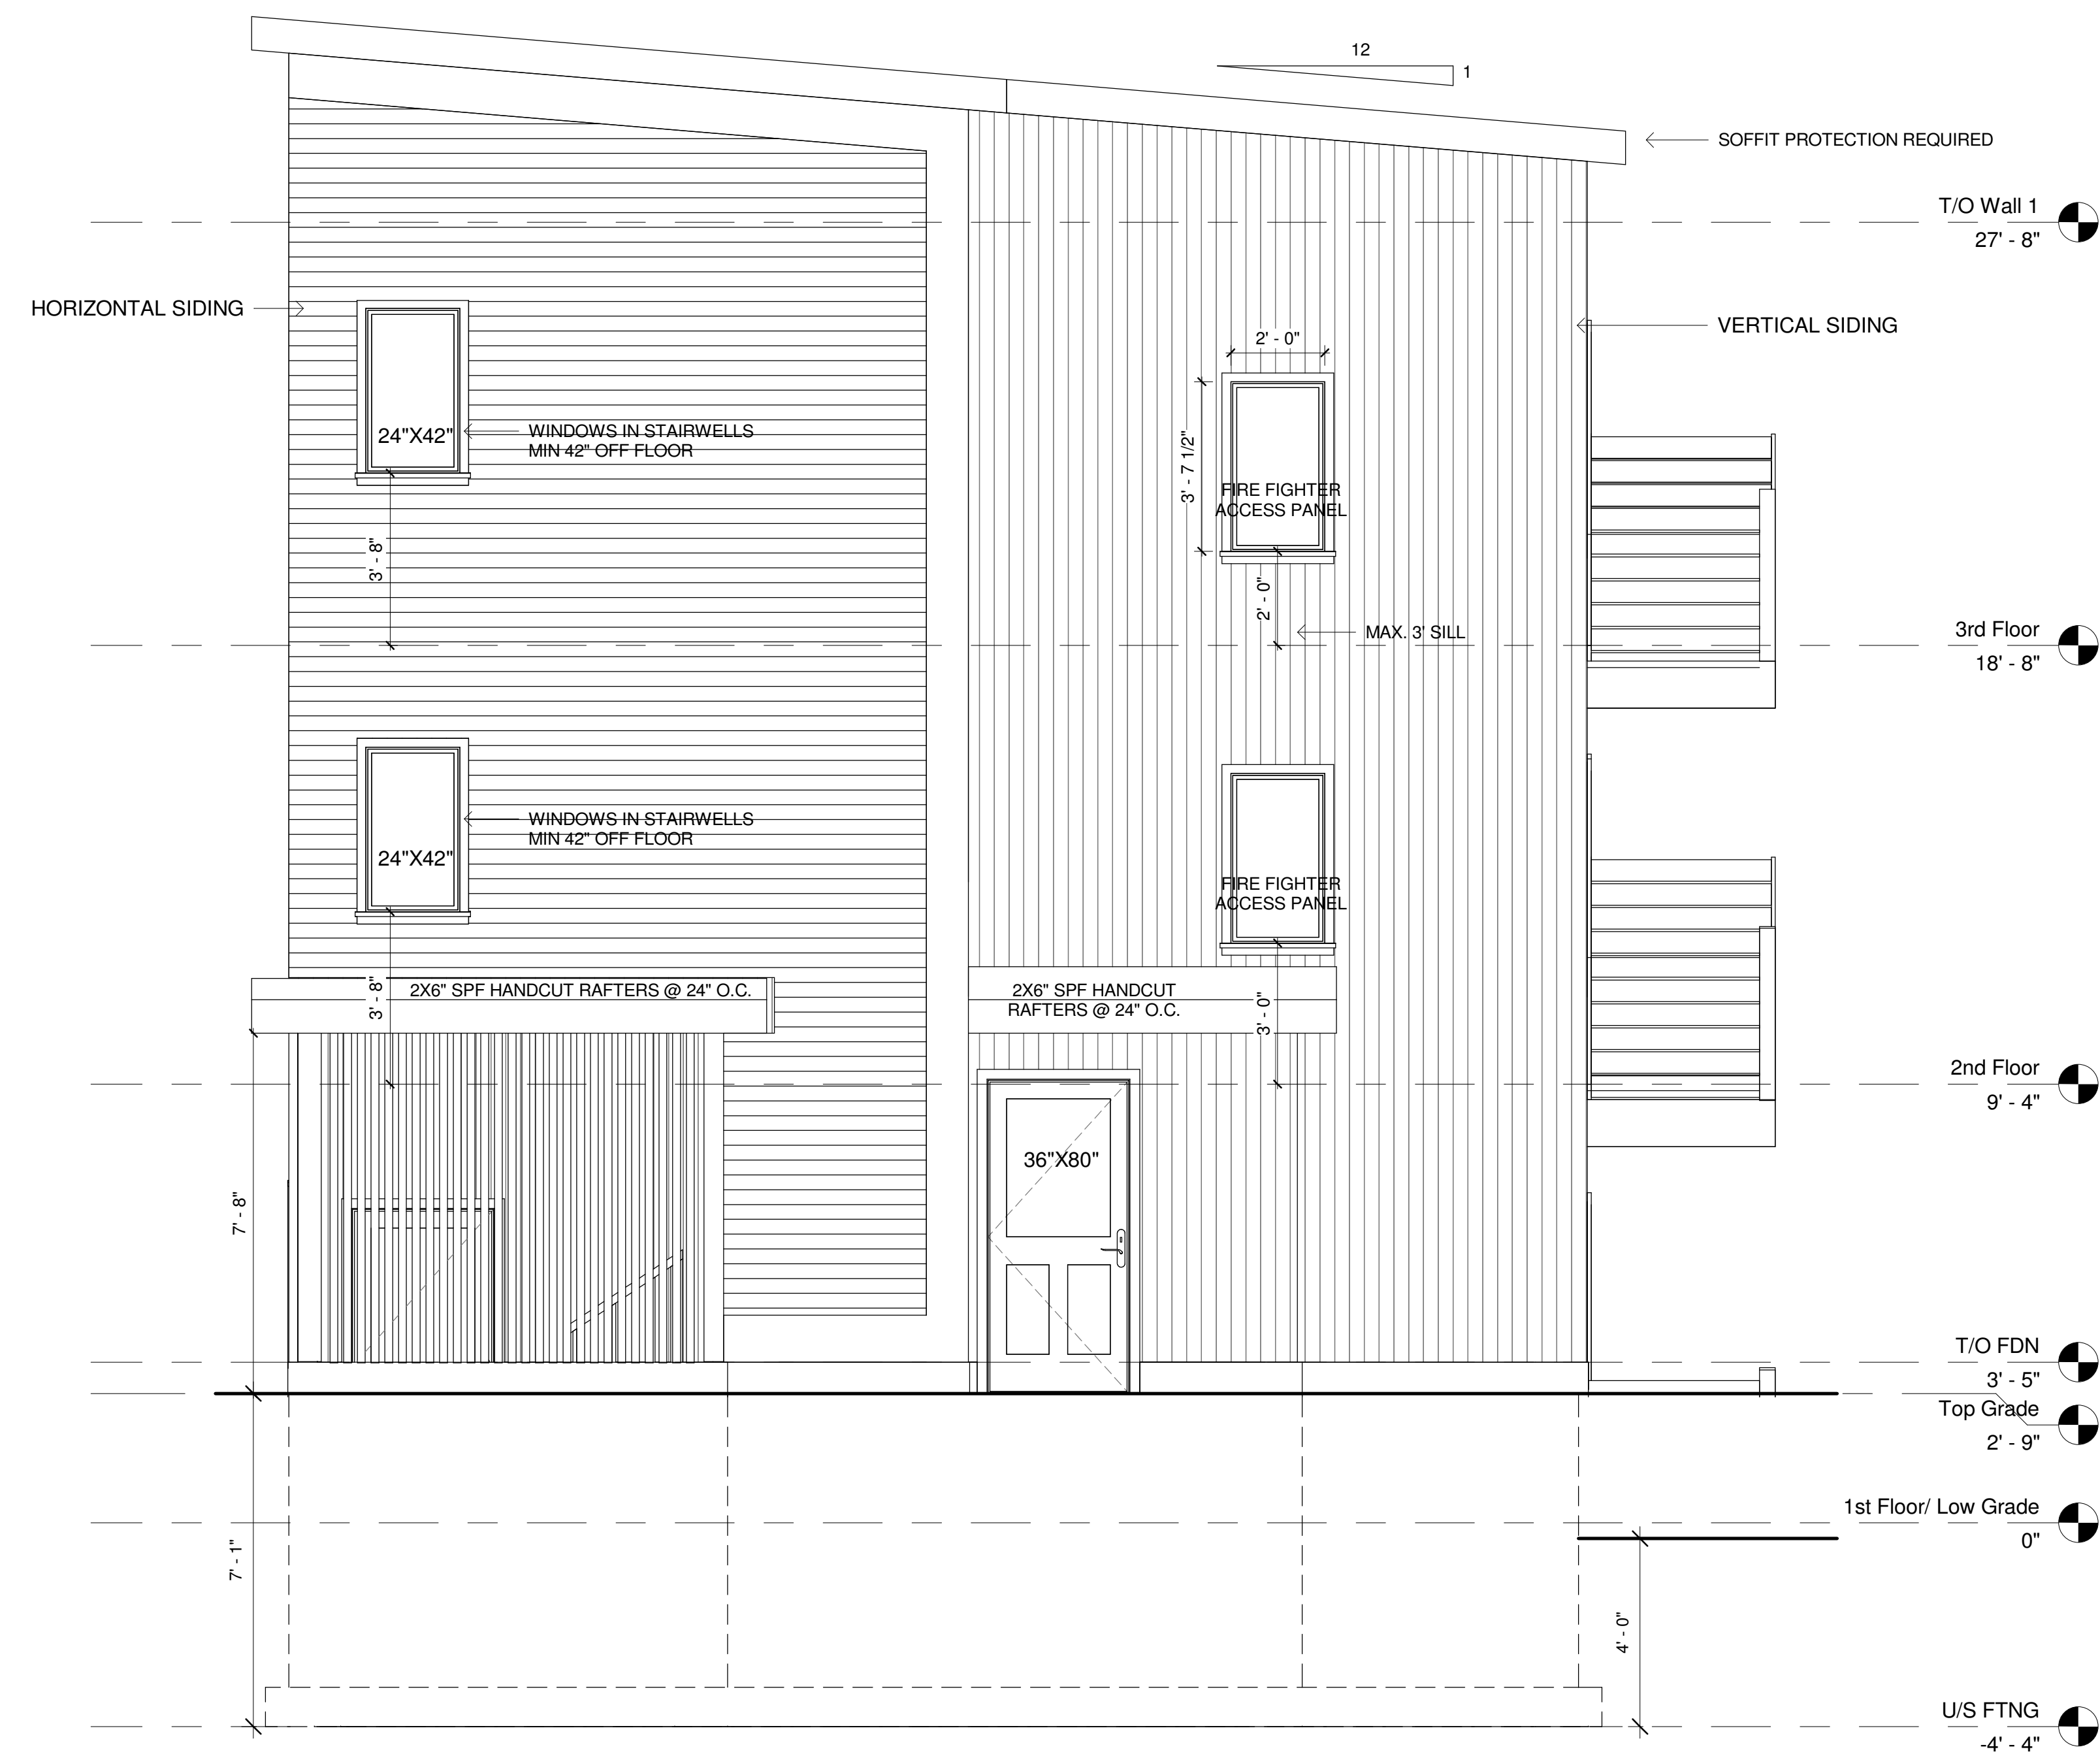

1 South Elevation
3/8" = 1'-0"

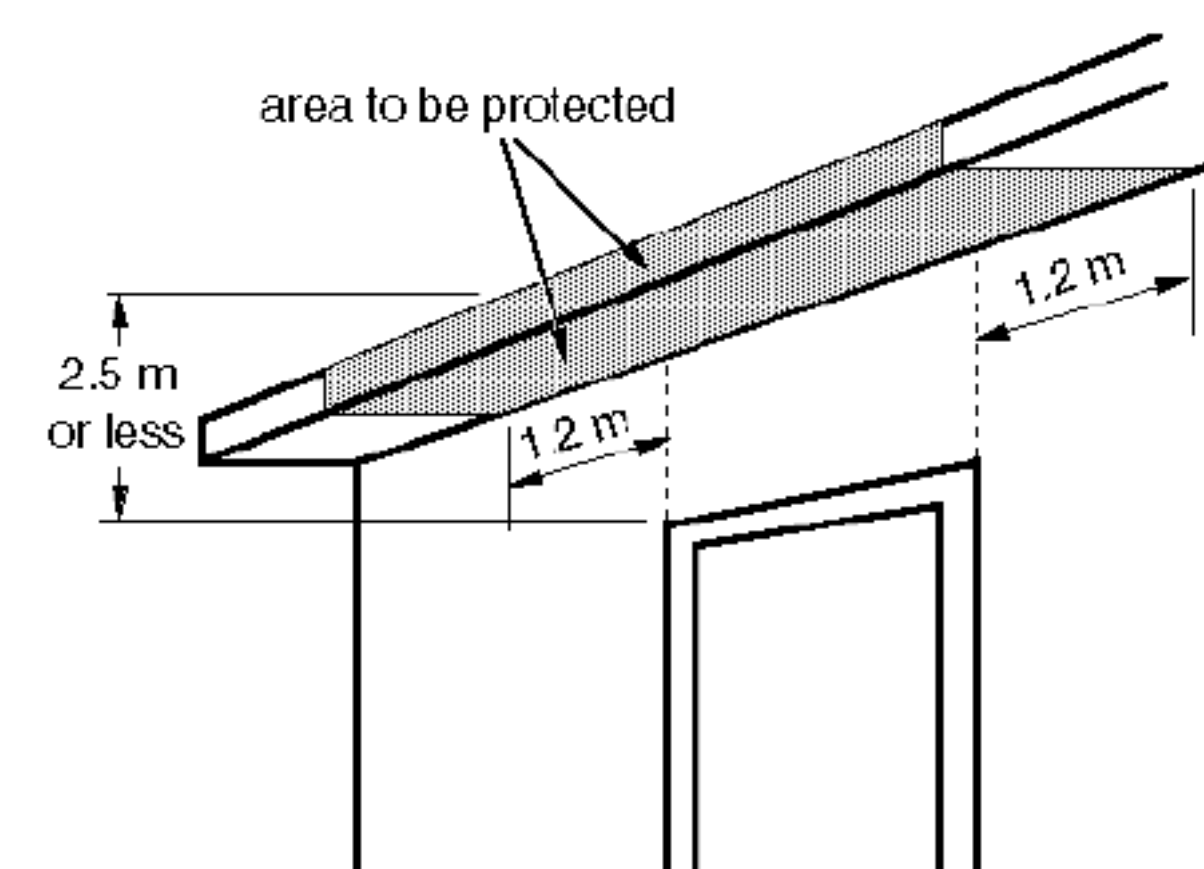


Figure A-9.10.12.4.(1)
Protection of Overhang of Common Roof Space

No.	Description	Date

Tanner Jacobs
 29 Maple Street,
 Uxbridge
South Elevation

Project number	Project Number
Date	May 21, 2024
Drawn by	Abby Steele
Checked by	Abby Steele

A9

Scale: 3/8" = 1'-0"