




APPROVED	TOWNSHIP OF UXBRIDGE	DATE OF ISSUE	MARCH 1989
REVISION	SERVICE LOCATION	DRAWING NO.	US-161
DATE OF REVISION	SINGLE FAMILY RESIDENTIAL		
MAY 2005			

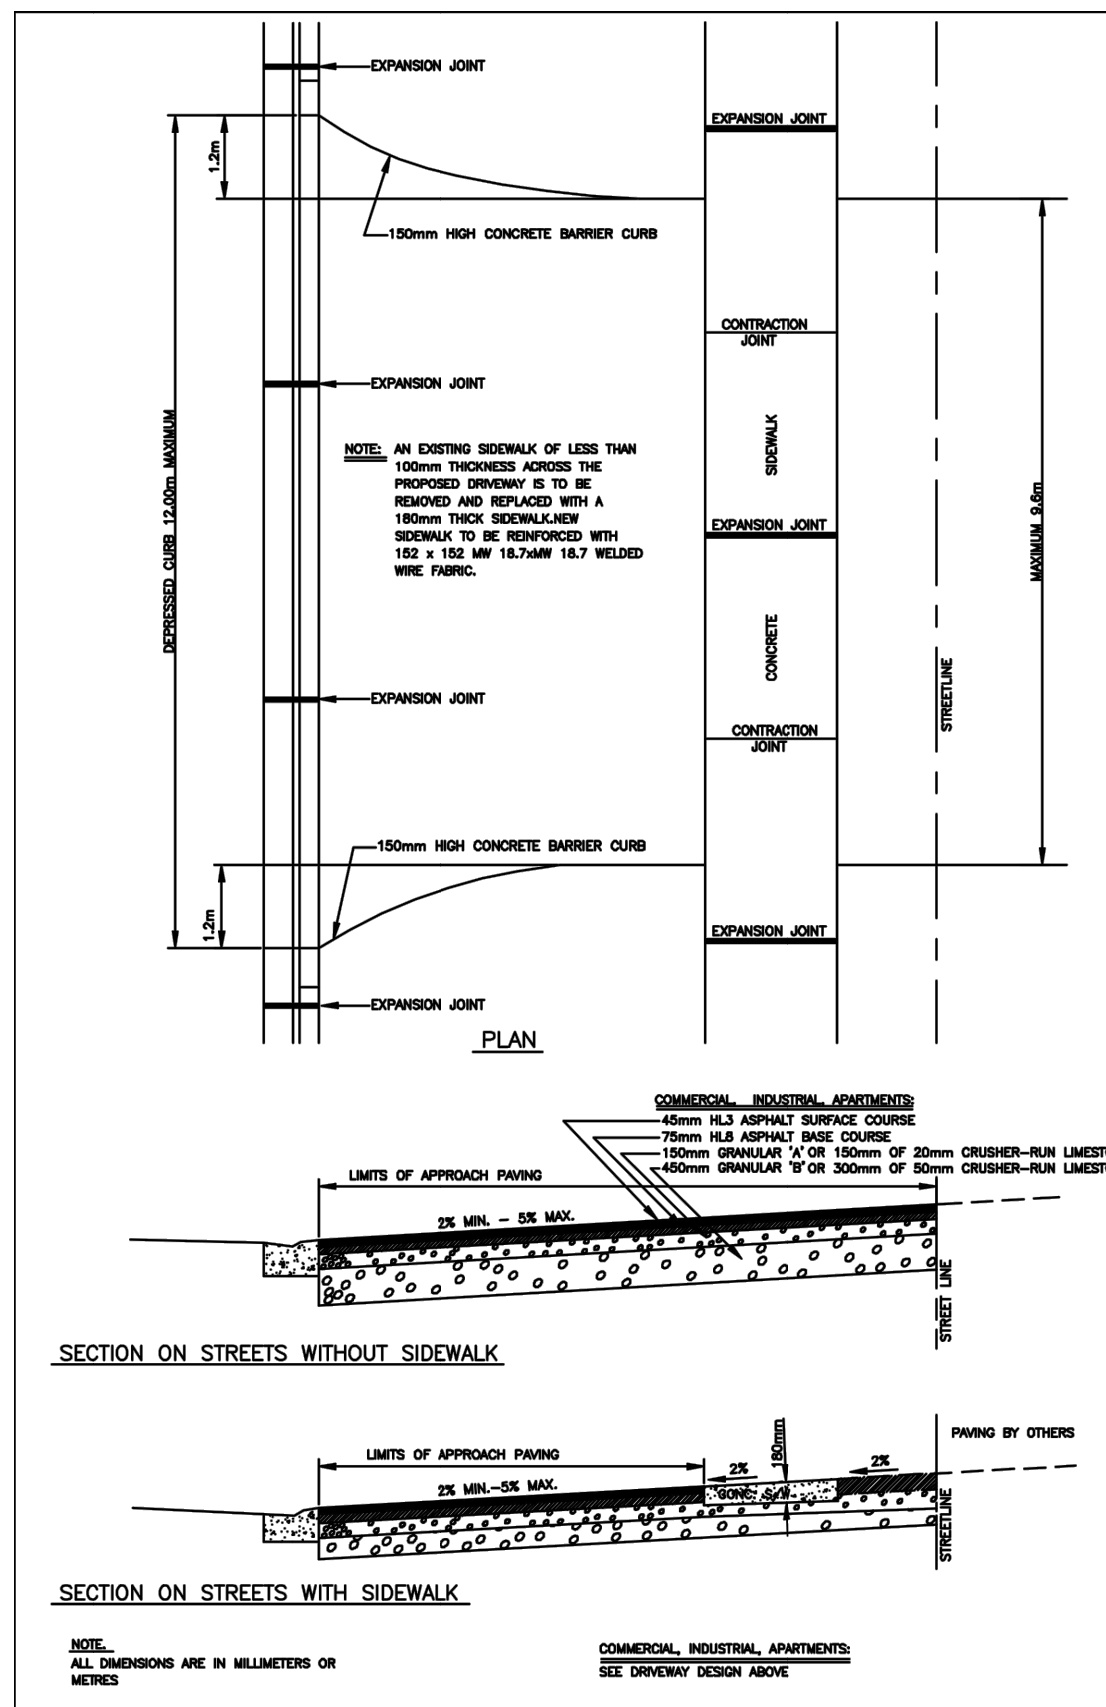


APPROVED	TOWNSHIP OF UXBRIDGE	DATE OF ISSUE	JANUARY 1980
REVISION	DRIVEWAY APPROACH PAVING	DRAWING NO.	US-342
DATE OF REVISION	COMMERCIAL, INDUSTRIAL & APARTMENTS		
MAY 2005			

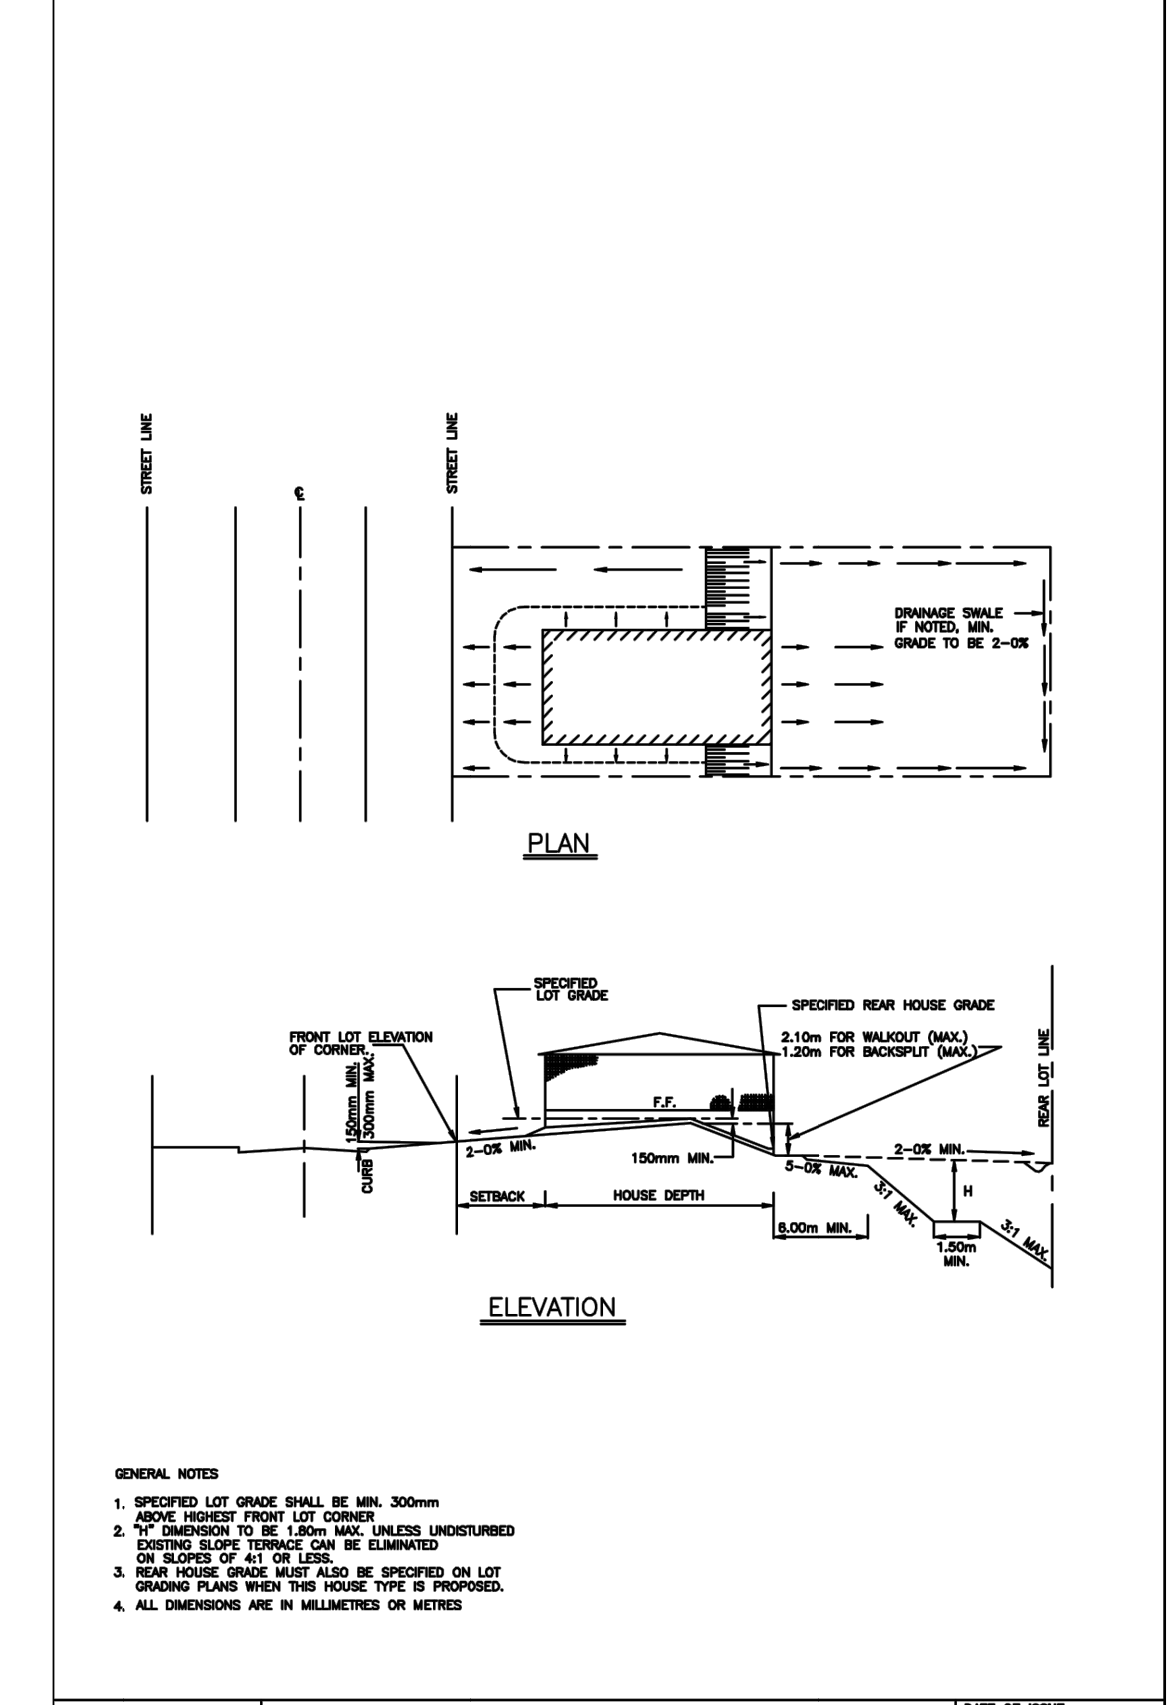


APPROVED	TOWNSHIP OF UXBRIDGE	DATE OF ISSUE	JANUARY 1980
REVISION	REAR LOT DRAINAGE FOR WALKOUT OR BACKSPLIT HOUSE	DRAWING NO.	US-403
DATE OF REVISION			
MARCH 1989			

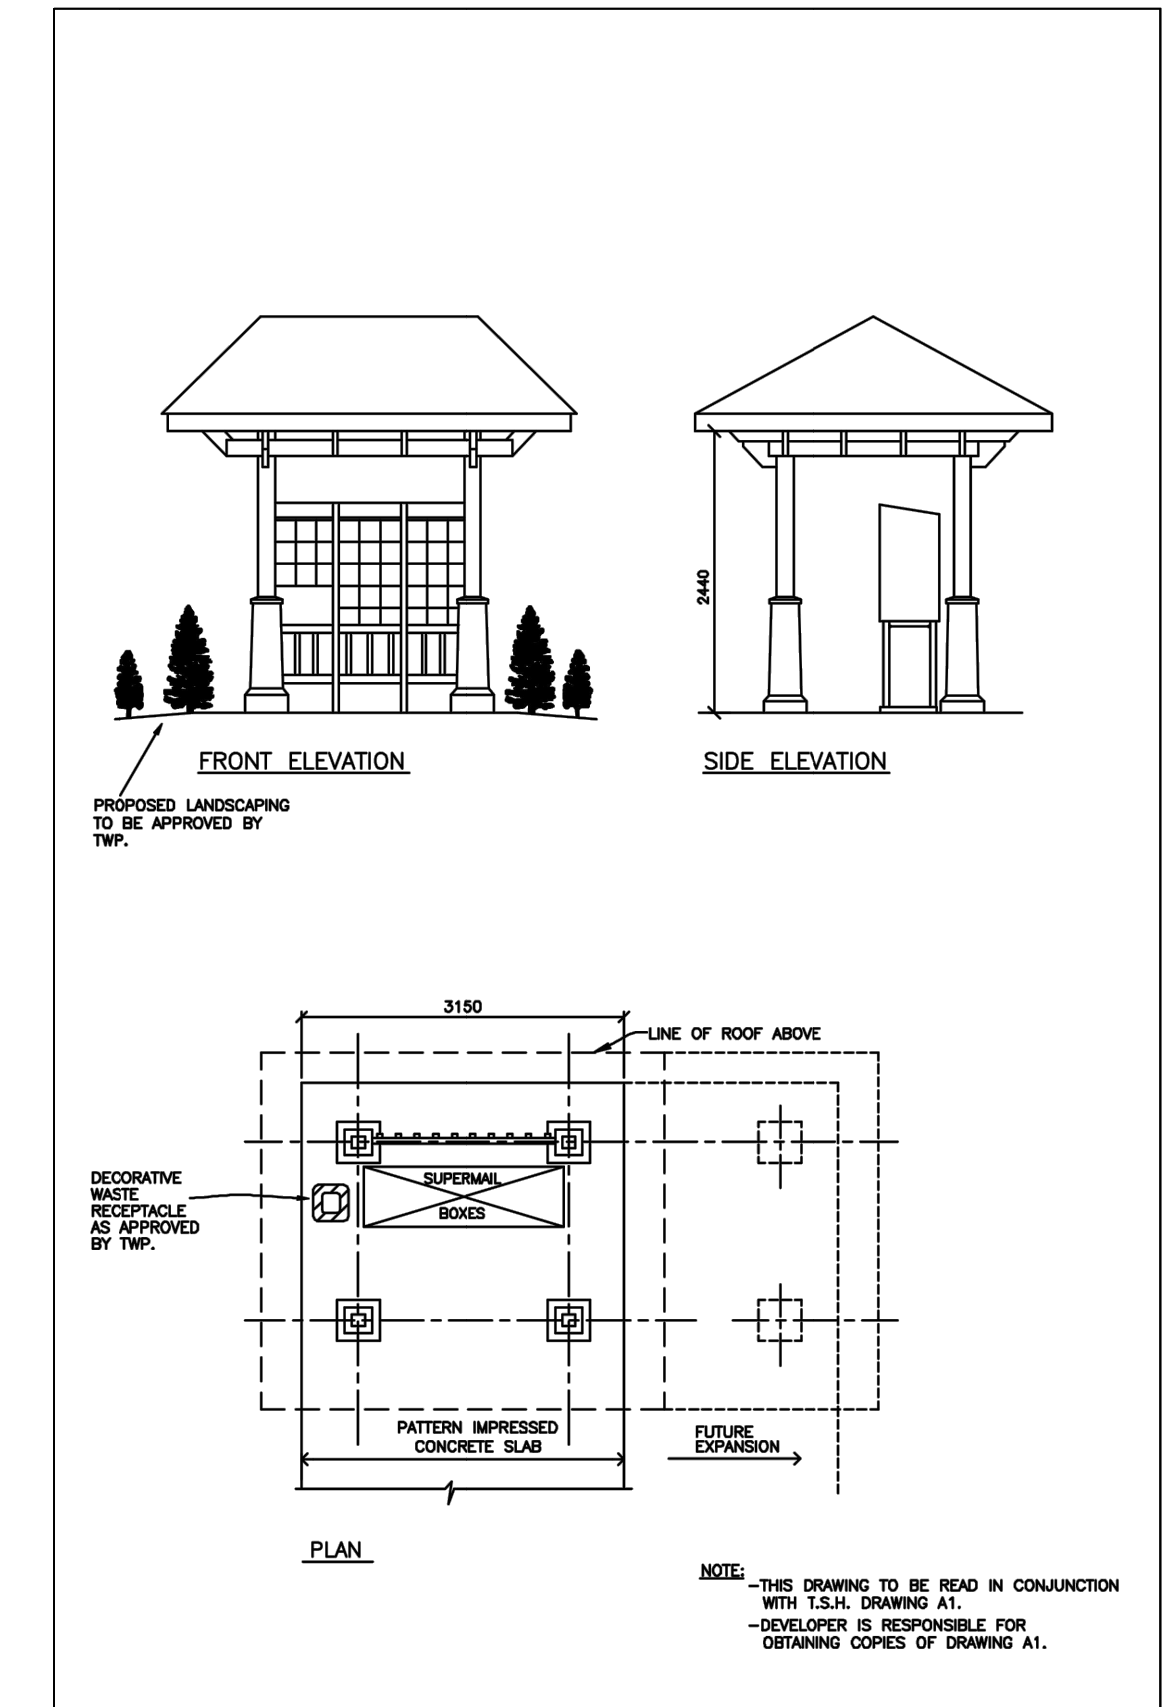


APPROVED	TOWNSHIP OF UXBRIDGE	DATE OF ISSUE	JUNE 1980
REVISION	MAIL BOX SHELTER	DRAWING NO.	US-350
DATE OF REVISION			
MAY 2005			

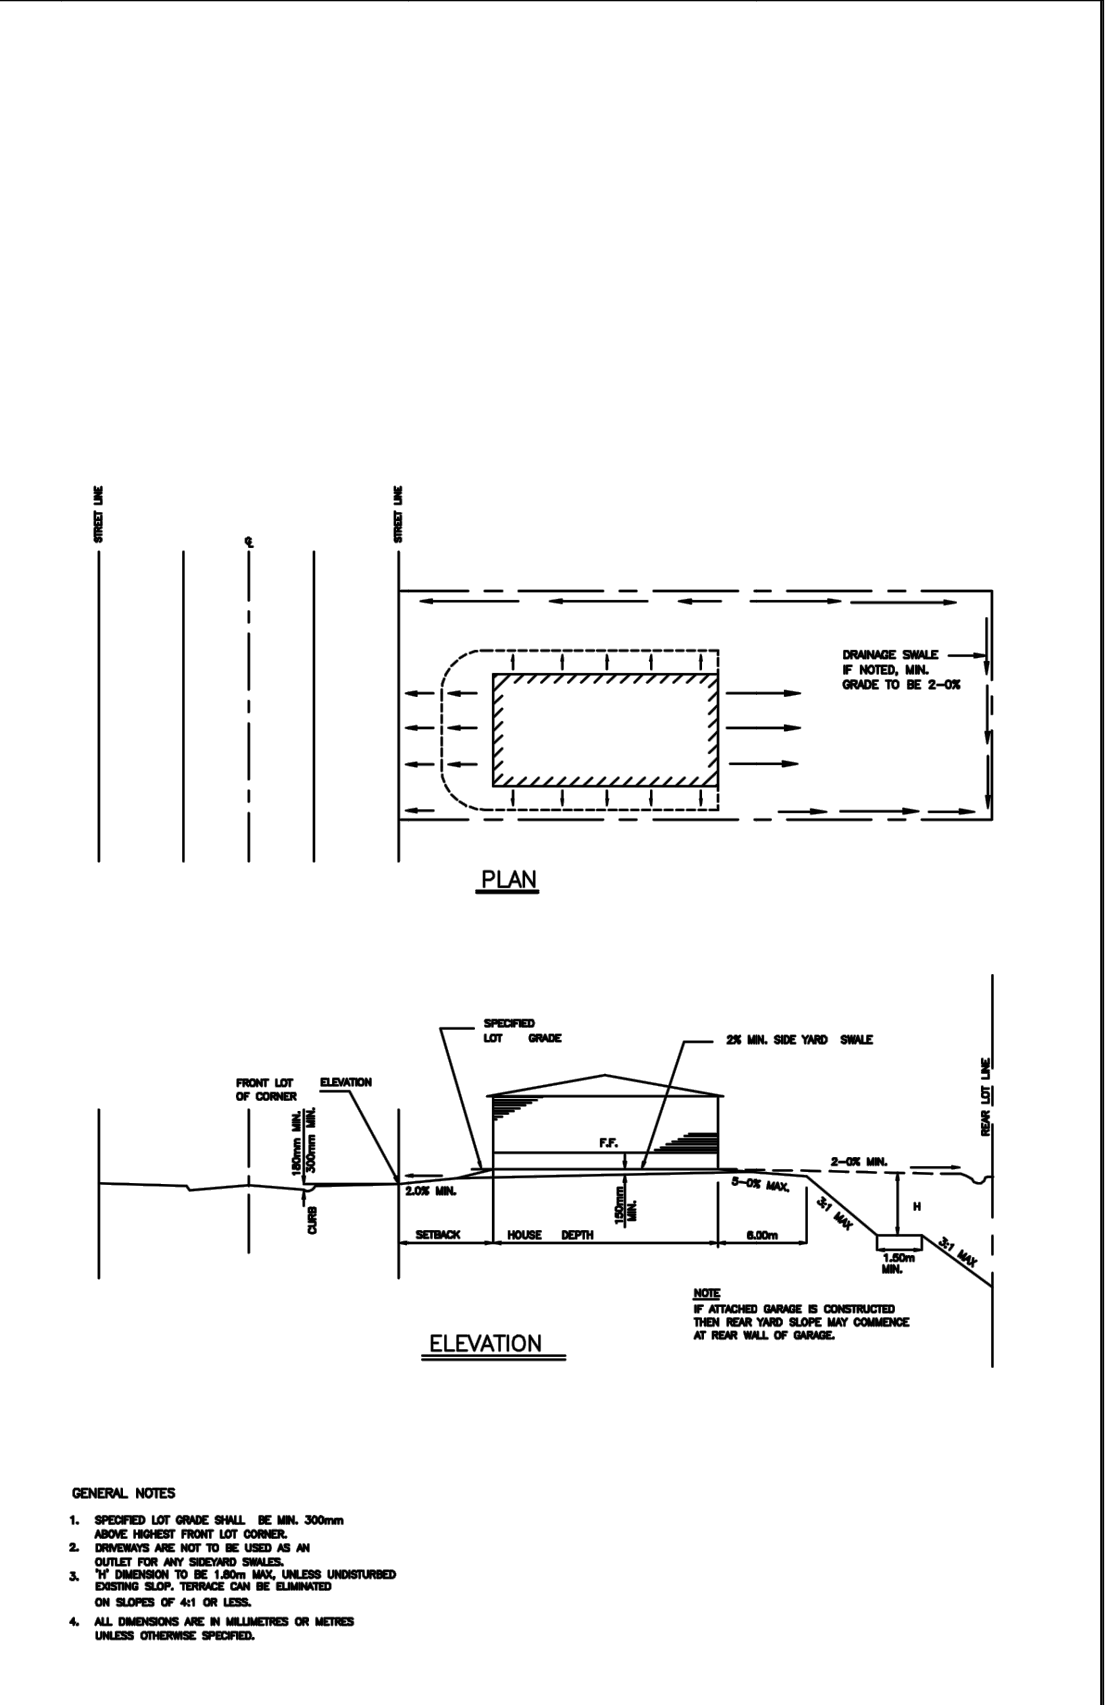


APPROVED	TOWNSHIP OF UXBRIDGE	DATE OF ISSUE	JANUARY 1980
REVISION	REAR LOT DRAINAGE	DRAWING NO.	US-402
DATE OF REVISION			
MARCH 1989			

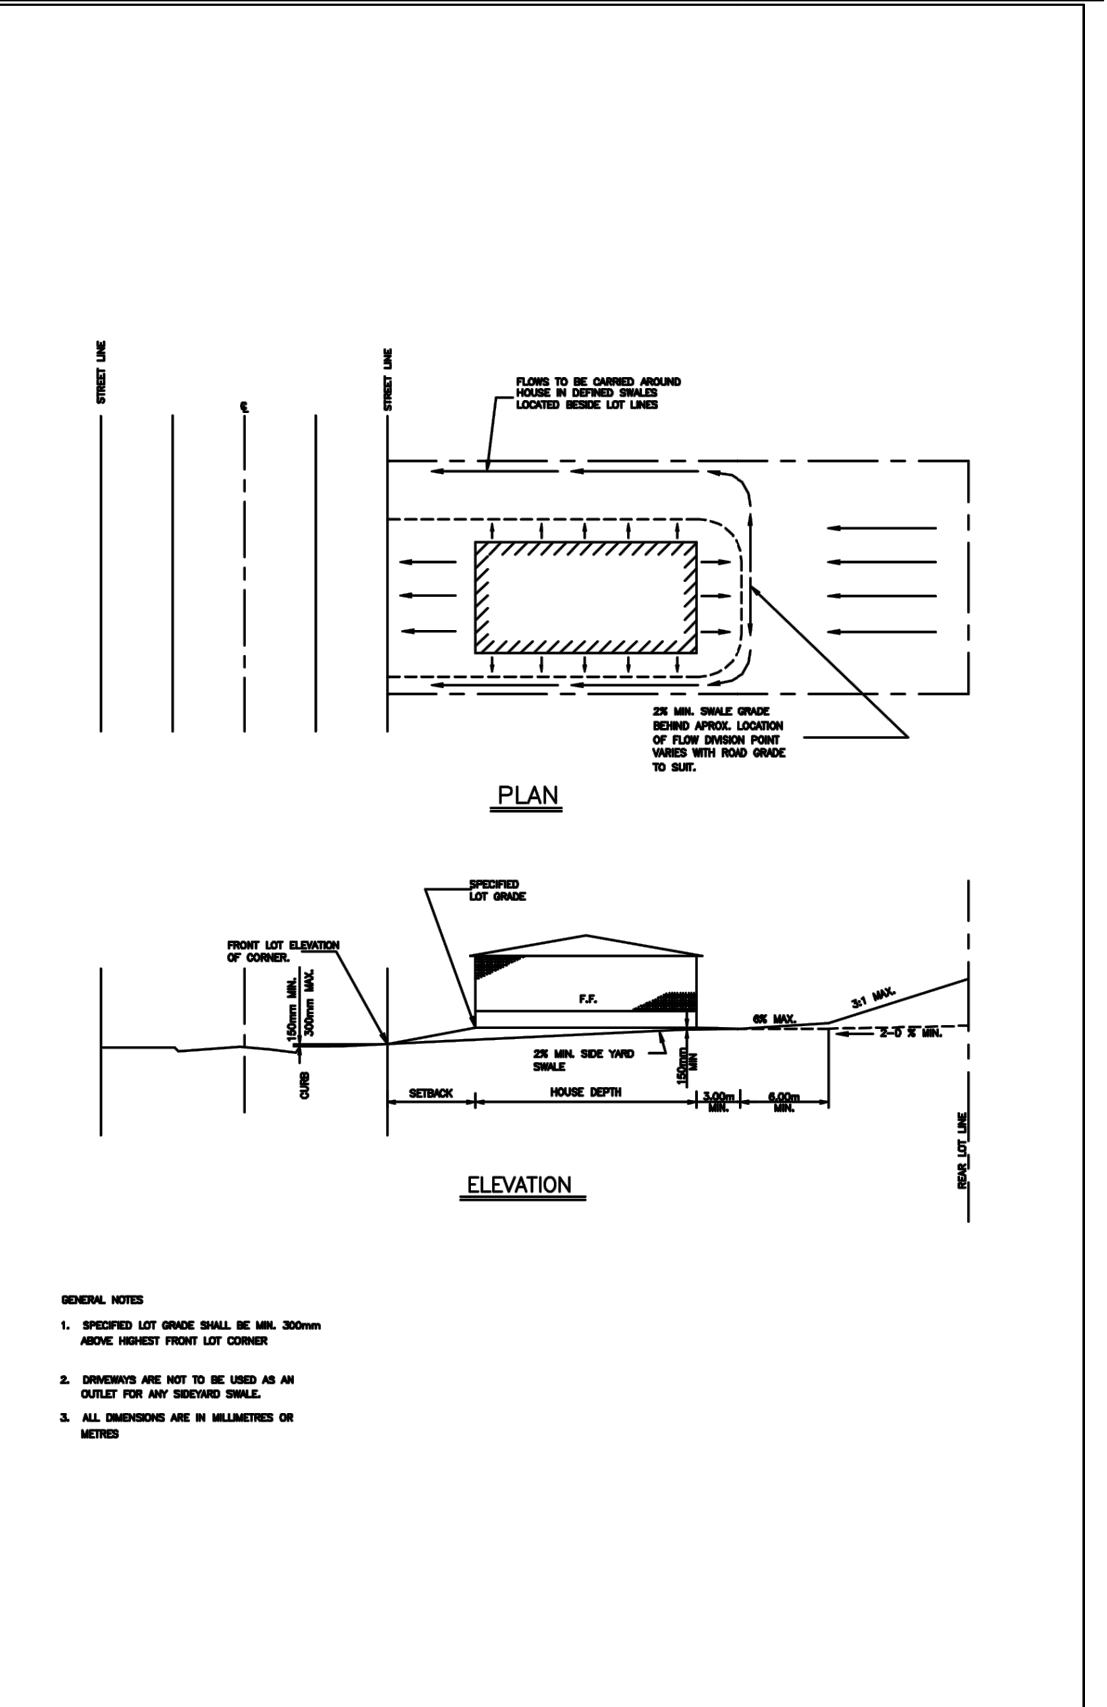

APPROVED	TOWNSHIP OF UXBRIDGE	DATE OF ISSUE	JANUARY 1980
REVISION	FRONT LOT DRAINAGE	DRAWING NO.	US-401
DATE OF REVISION			
MARCH 1989			

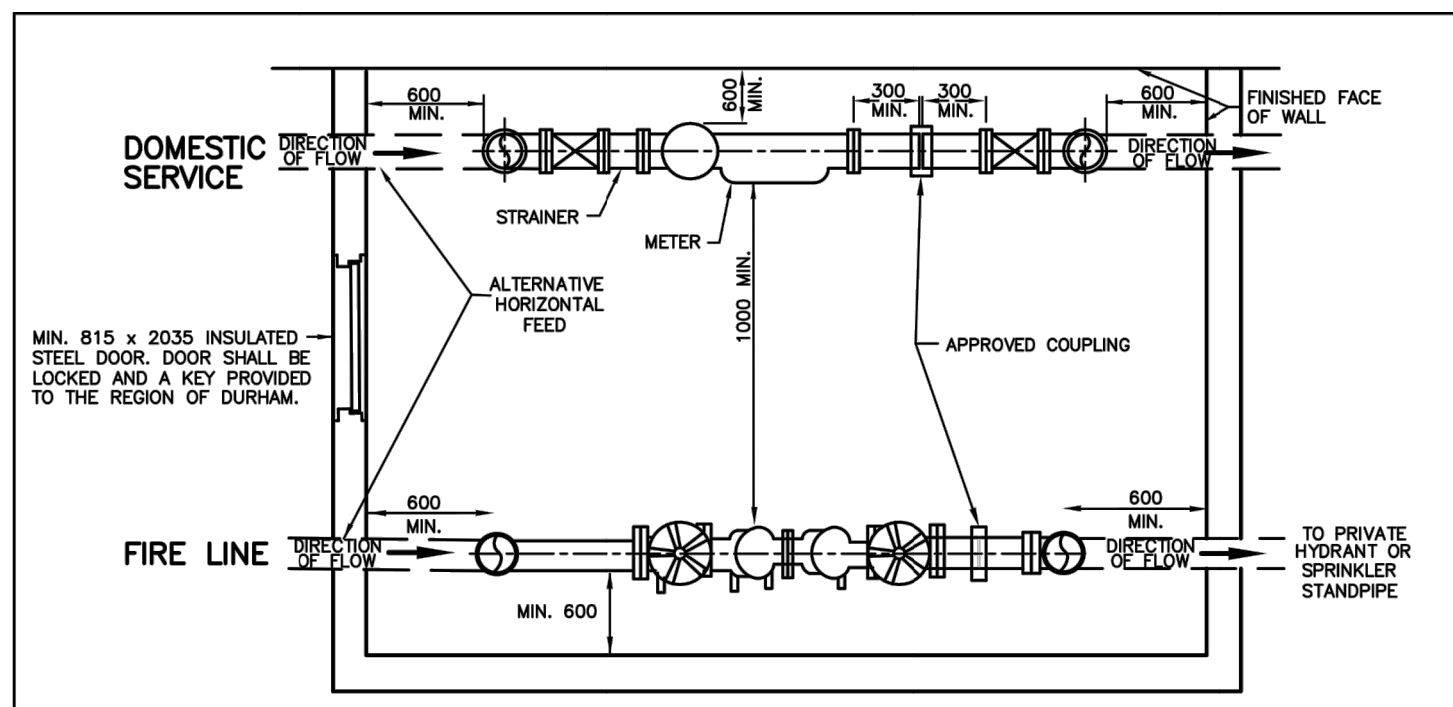

PLAN VIEW: TYPICAL VERTICAL DOMESTIC INSTALLATION / HORIZONTAL FIRE LINE INSTALLATION

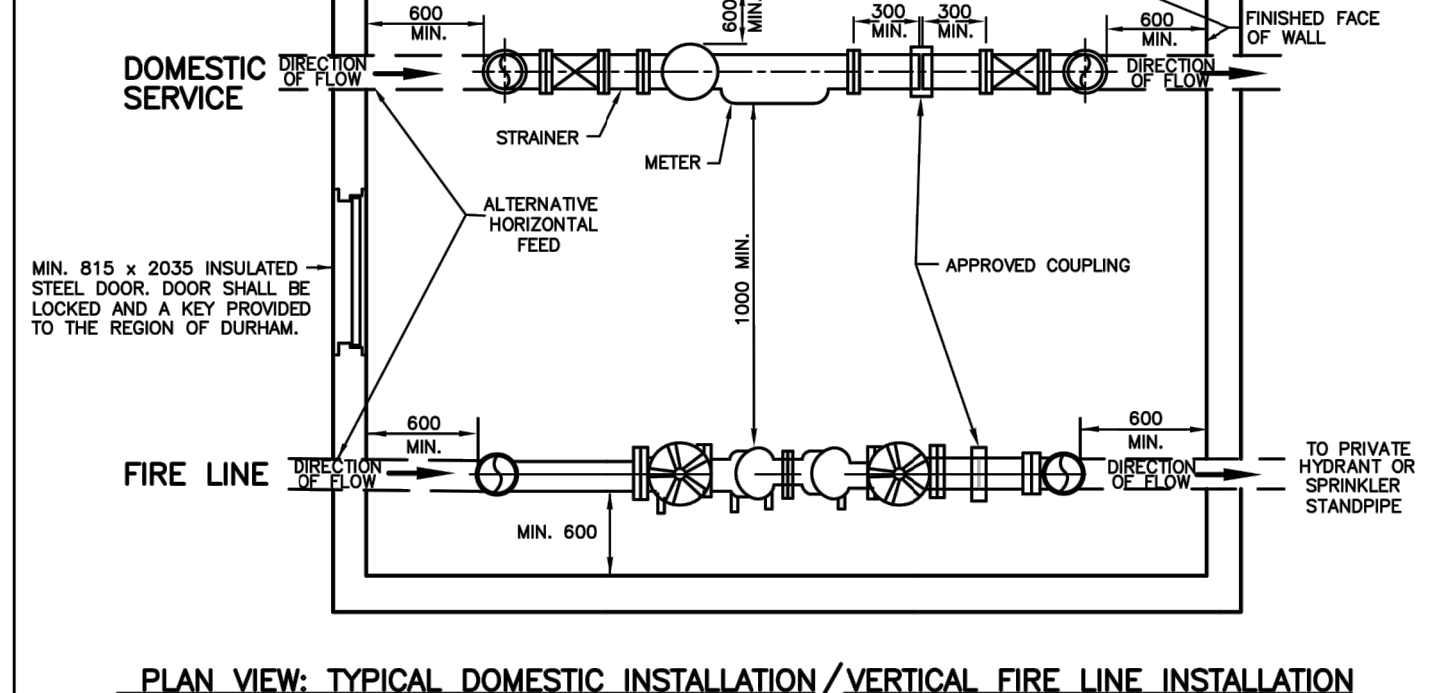

PLAN VIEW: TYPICAL DOMESTIC INSTALLATION / VERTICAL FIRE LINE INSTALLATION


- NOTES
- FOR DETAILS OF BACKFLOW PREVENTION DEVICE SEE S-240.040.
  - FOR DETAILS OF DOMESTIC LINE LAYOUT SEE S-240.020.
  - FOR DETAILS OF METER, VALVE, PRO READ RECEPTACLE AND WIRE INSTALLATION SEE S-240.010.

ALL DIMENSIONS IN MILLIMETRES EXCEPT WHERE NOTED.


DWG. DATE: 2008 04  
 REVISION NO.: 2  
 REV. DATE: 2017 04  
 SCALE: N.T.S.

**COMBINED METER ROOM, BACKFLOW PREVENTION DEVICE ROOM LAYOUT PRIVATE HYDRANT AND SPRINKLER SYSTEM**

S-240.041

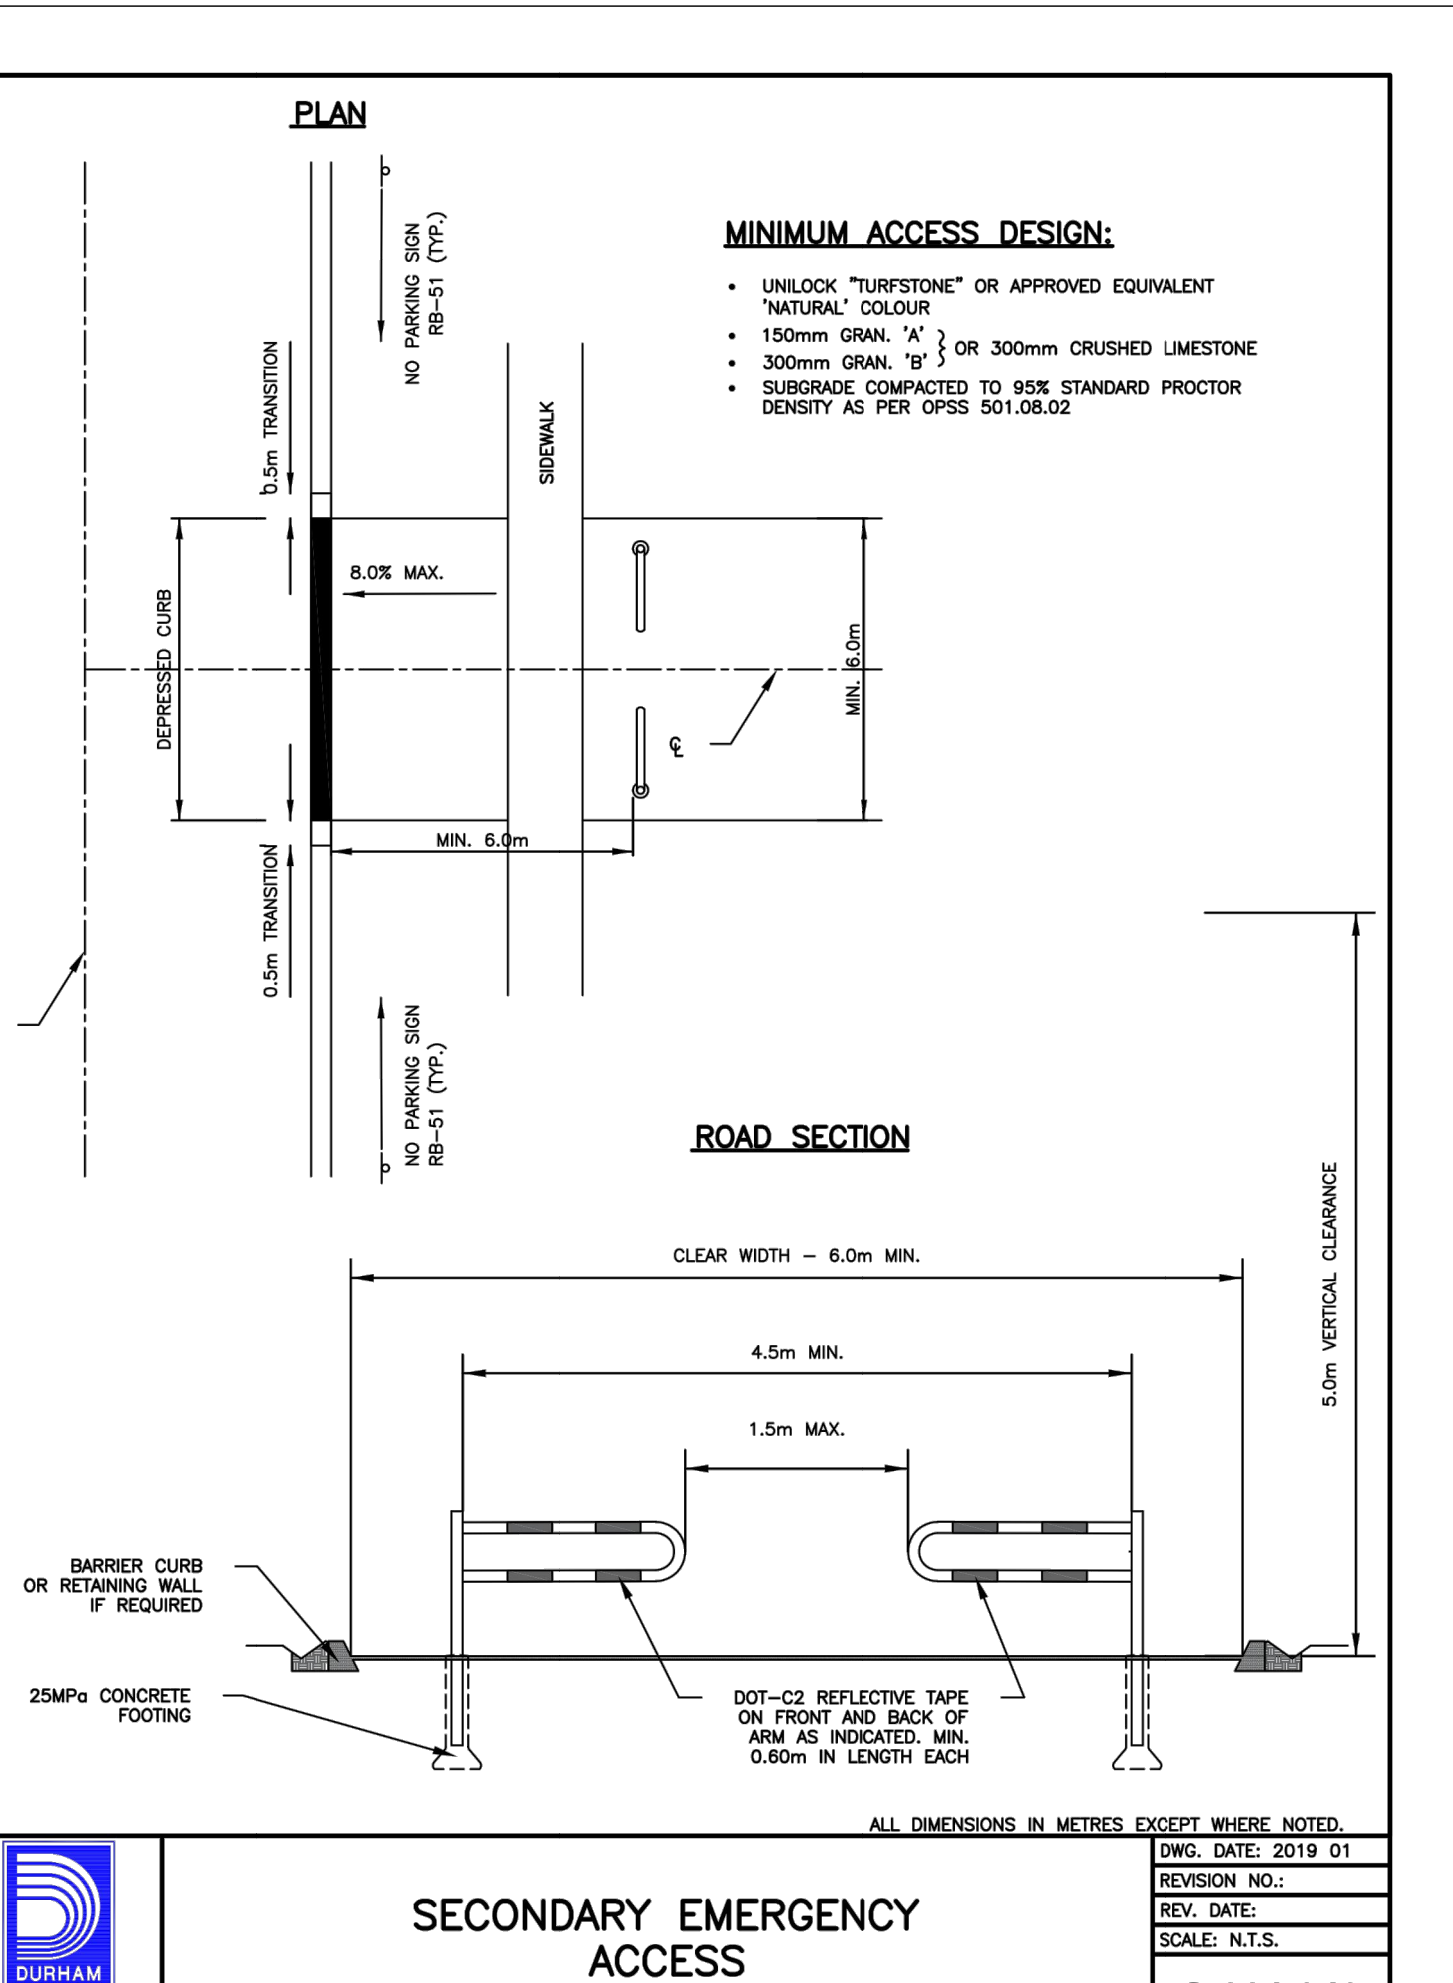

APPROVED	TOWNSHIP OF UXBRIDGE	DATE OF ISSUE	JANUARY 1980
REVISION	SECONDARY EMERGENCY ACCESS	DRAWING NO.	US-400
DATE OF REVISION			
MARCH 1989			

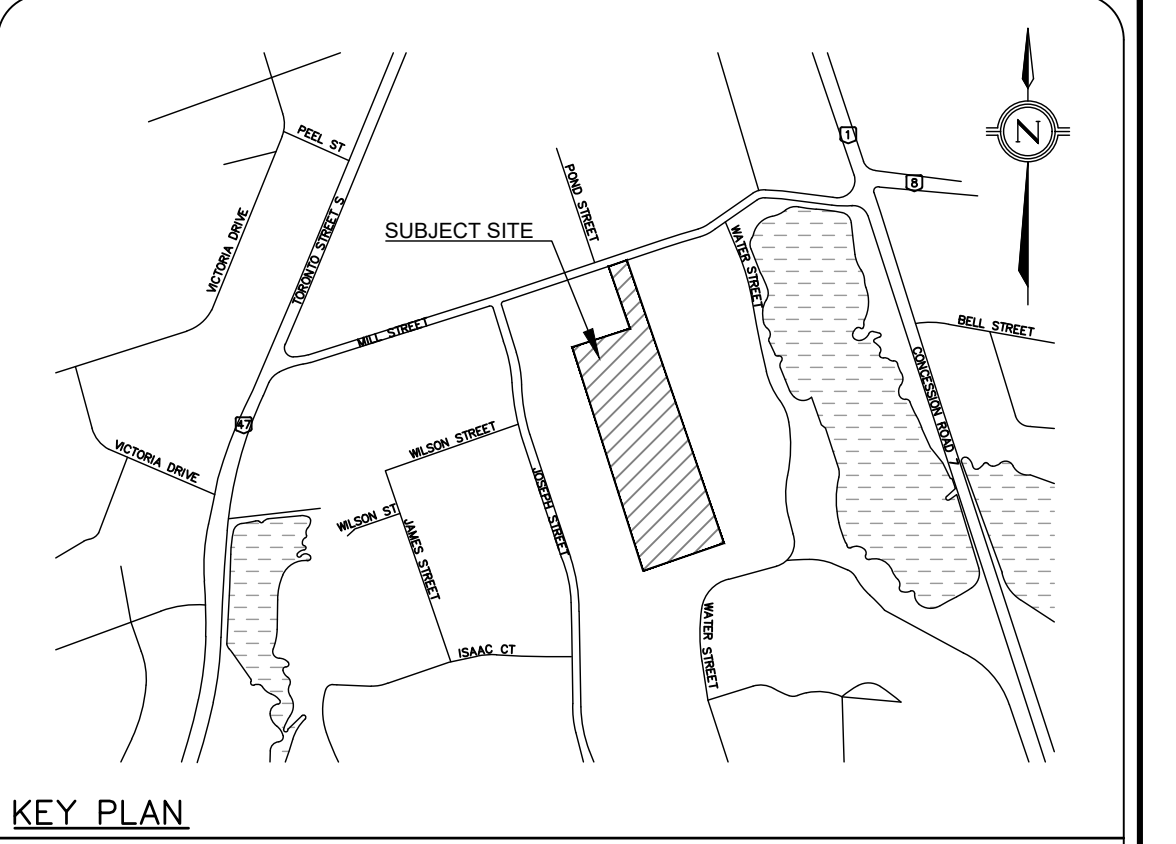

KEY PLAN

LEGAL & TOPOGRAPHY

PROVIDED BY: SCHAEFFER BIZALDOV BENNETT LTD.  
 64 JARDIN DRIVE  
 CONCORD, ON, L4K 3P3  
 PHONE: (416) 987-0101

BENCHMARK AND ELEVATION

ELEVATIONS SHOWN HEREON ARE GEODETIC (CGVD-1928 : PRE-1978 ADJUSTMENT) AND ARE REFERRED TO MINISTRY OF TRANSPORTATION OF ONTARIO BENCHMARK NO. 00819778487, HAVING A PUBLISHED ELEVATION OF 274.359 METERS.

1.	2ND SPA SUBMISSION	2021/06/25	PT
No.	REVISIONS/ISSUED	DATE	BY CITY

DESIGNED BY: SS  
 CHECKED BY: PT  
 DATE: JUNE 2021

DRAWING BY: SC  
 CHECKED BY: PT  
 PROJECT NO. 20128

SWM BY: JL  
 CHECKED BY: PT

SCALE: 1:500m 0m 10m 20m 30m  
 DRAWING NO. ND-02

counterpoint ENGINEERING

COUNTERPOINT ENGINEERING INC.  
 8395 Jane St., Suite 100, Vaughan, ON L4K 5Y2 Phone 905.326.1404 Fax 905.326.1405

APPLICANT: MOSAIK (UXBRIDGE) INC.

SITE LOCATION:  
 62 MILL STREET  
 THE TOWNSHIP OF UXBRIDGE  
 L9P 1H9, ONTARIO

SITE PLAN FILE No.:

DETAILS

DWG. DATE: 2019 01  
 REVISION NO.:  
 REV. DATE:  
 SCALE: N.T.S.

S-301.040

DESIGNED BY: SS  
 CHECKED BY: PT  
 DATE: JUNE 2021

DRAWING BY: SC  
 CHECKED BY: PT  
 PROJECT NO. 20128

SWM BY: JL  
 CHECKED BY: PT

SCALE: 1:500m 0m 10m 20m 30m  
 DRAWING NO. ND-02