


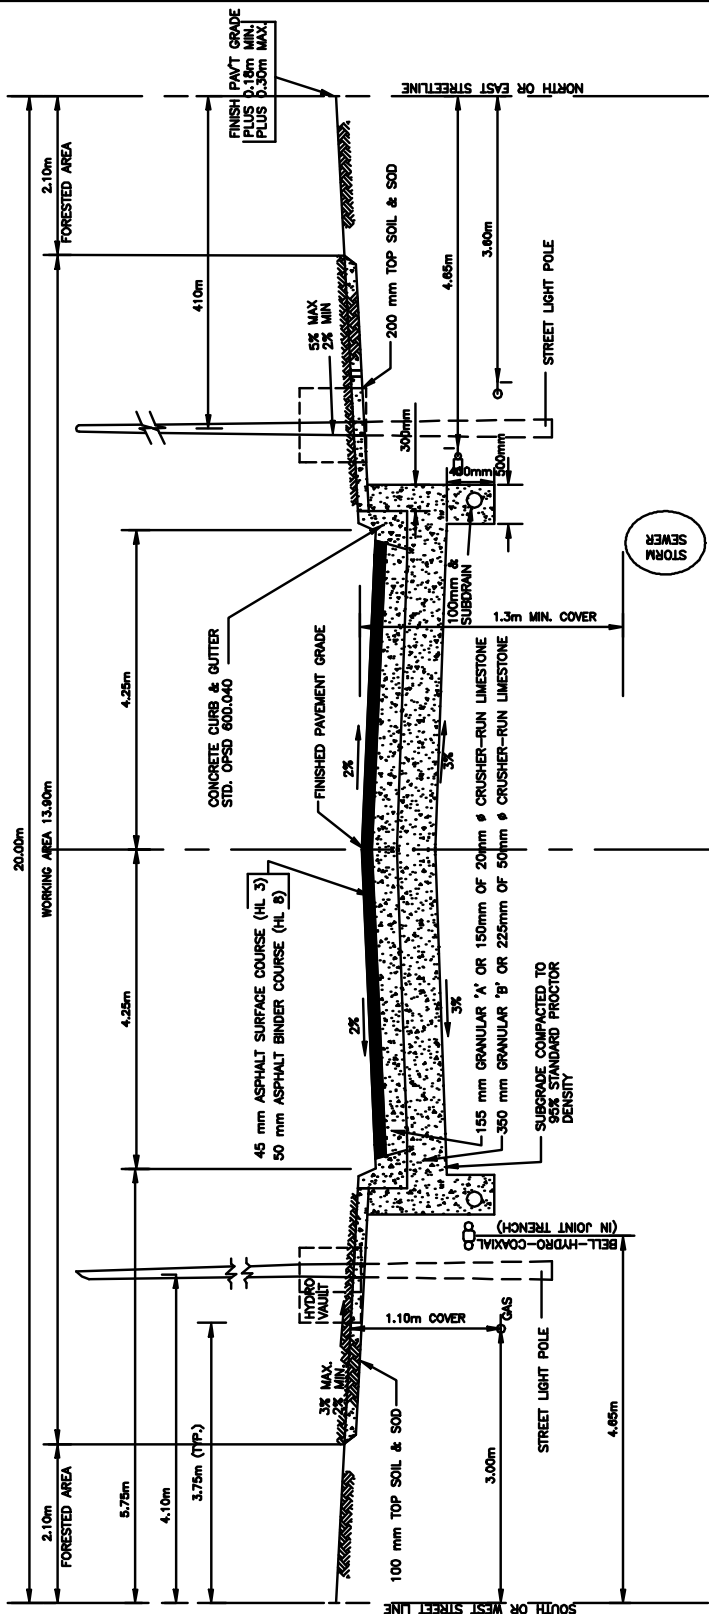

NOTES:

1. ALL DIMENSIONS ARE IN MILLIMETRES OR METRES.
2. ALL MANHOLES AND CATCHBASINS TO BE SET TO BASE COURSE ASPHALT GRADE.
3. CATCHBASIN MANHOLES PERMITTED WITH SHALLOW STORM SEWER SYSTEM.
4. GRANULAR MATERIAS TO BE COMPACTED TO 100% STANDARD PROCTOR DENSITY.
5. GAS MAIN MAY BE LOCATED WITHIN THE JOINT TRENCH 4.65m FROM THE PROPERTY LINE IF APPROVED BY THE TOWNSHIP OF UXBRIDGE AND ALL UTILITIES WITHIN THE JOINT TRENCH.

APPROVED	
REVISION 2	
DATE OF REVISION MAY, 2005	

TOWNSHIP OF UXBRIDGE
8.50M ESTATE RESIDENTIAL ROADWAY ALTERNATIVE FOR FORESTED AREAS

DATE OF ISSUE JANUARY 1980
DRAWING NO. US-203