


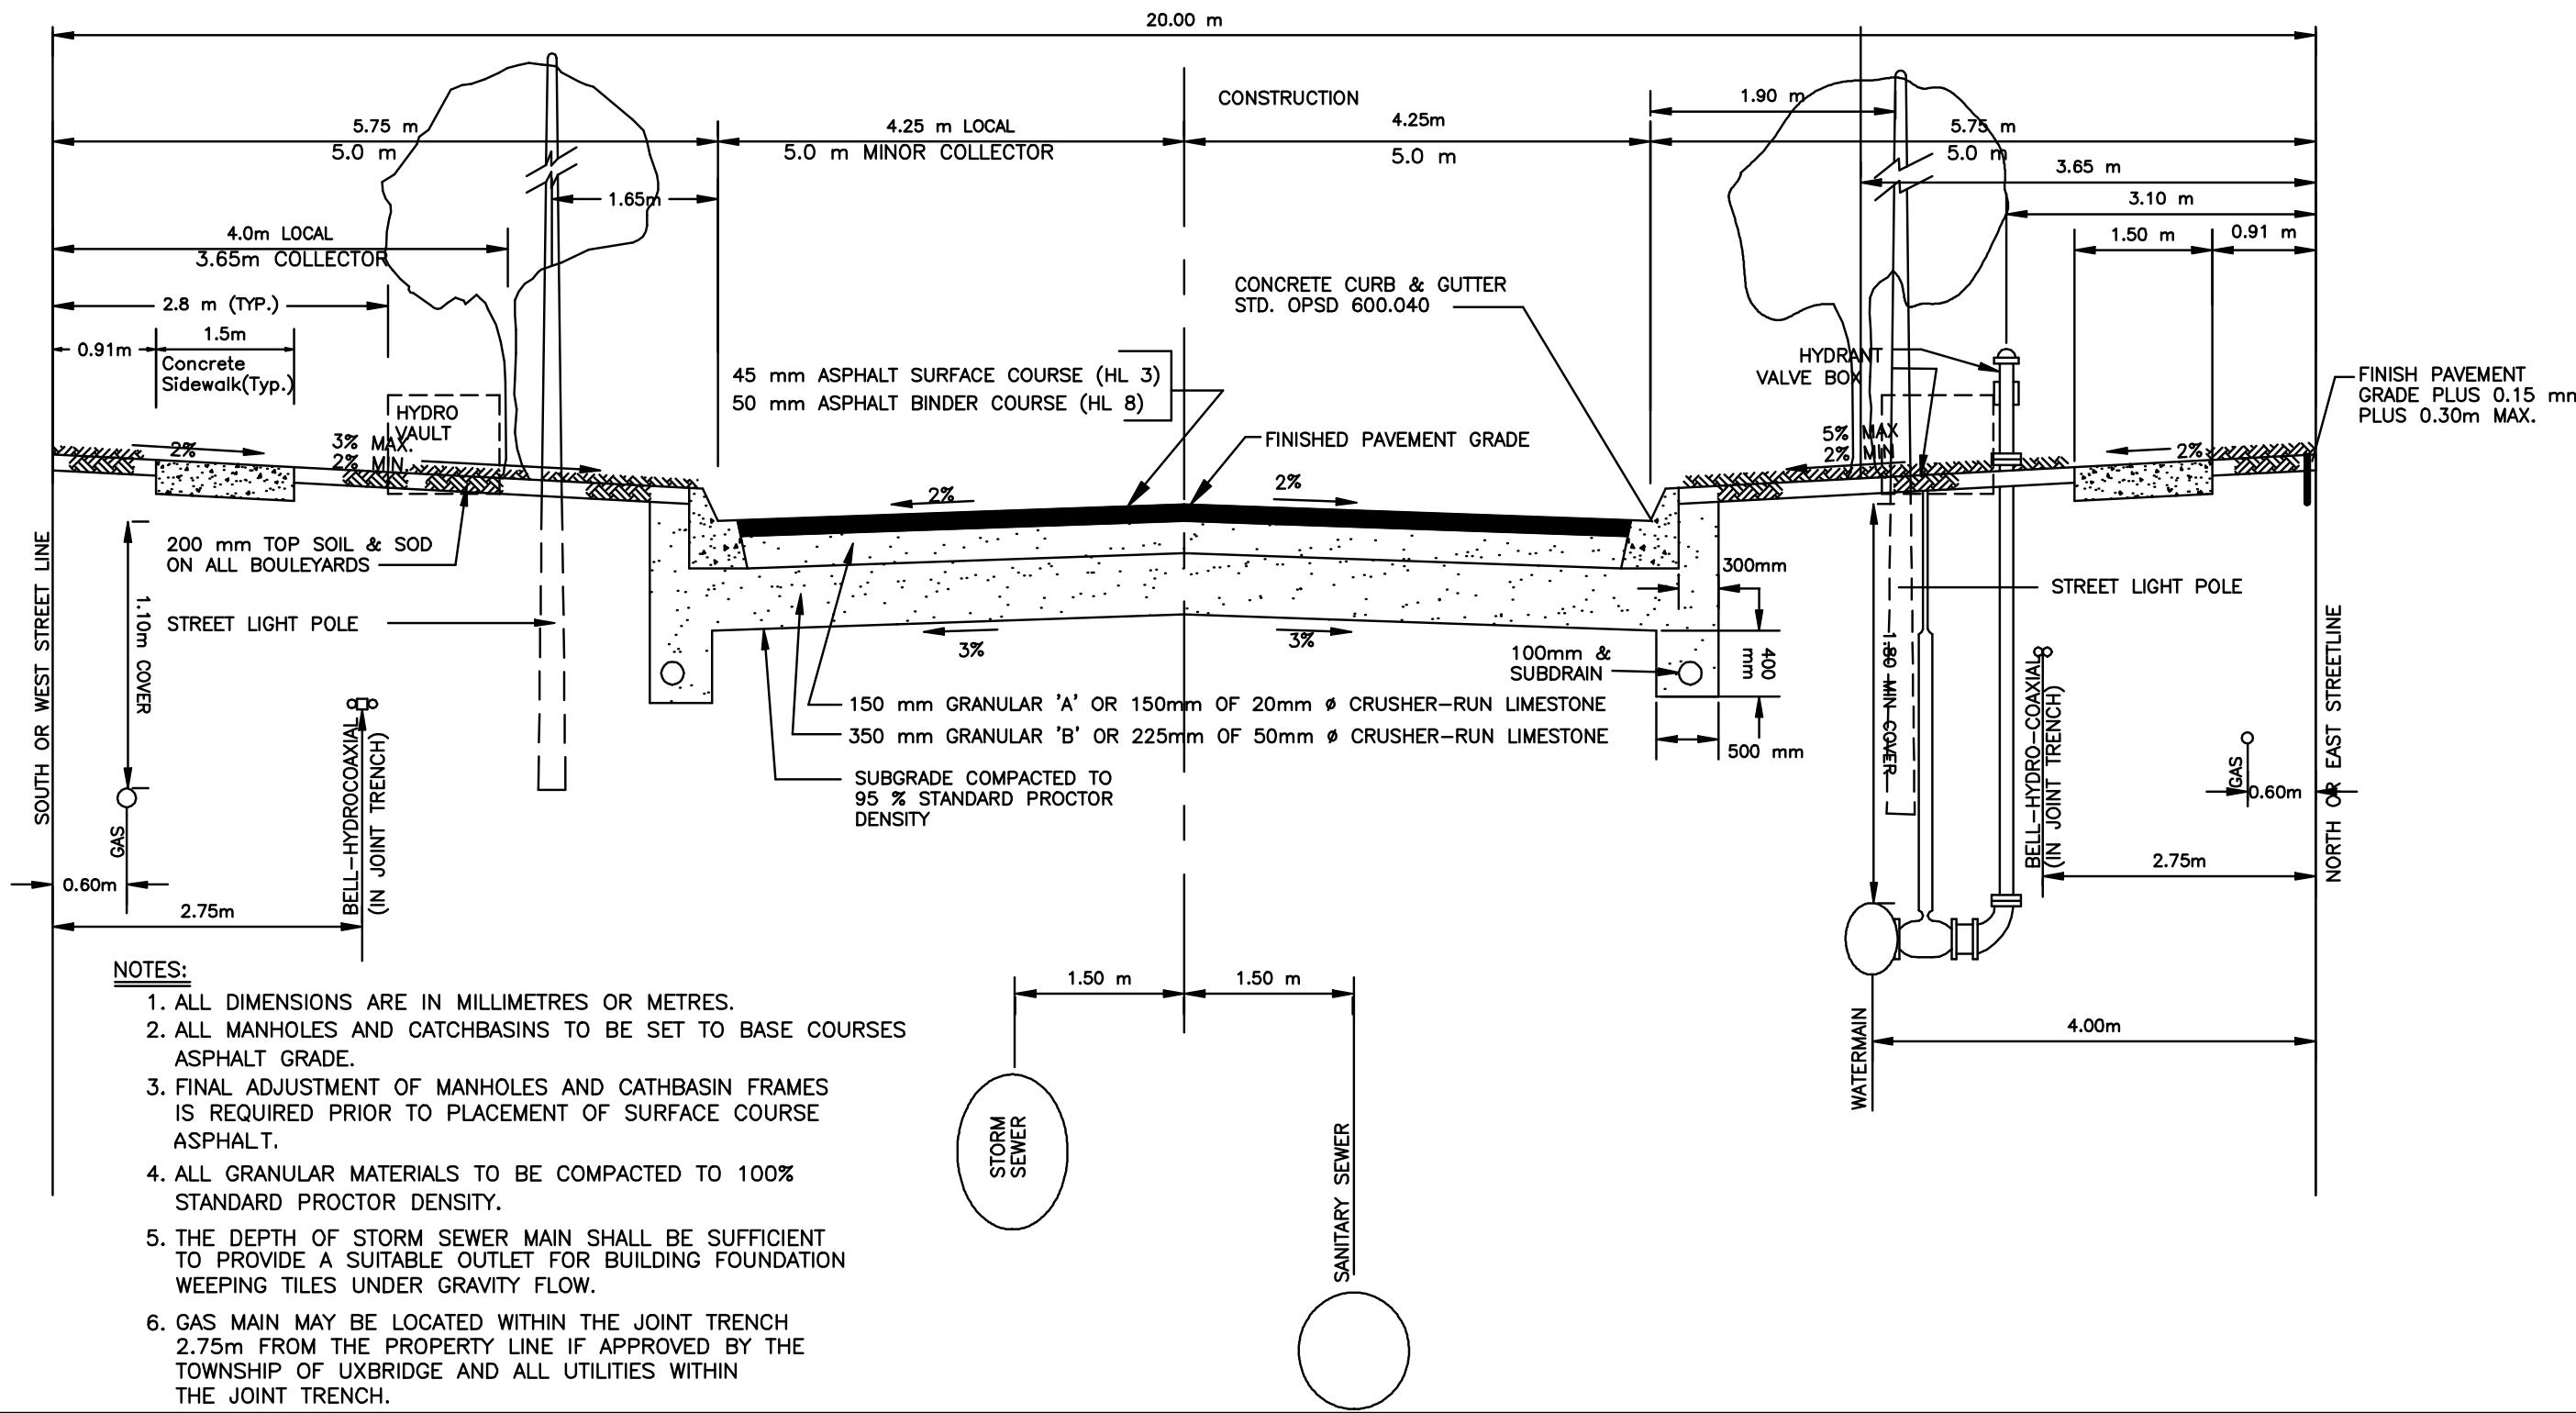

- NOTES:
1. ALL DIMENSIONS ARE IN MILLIMETRES OR METRES.
 2. ALL MANHOLES AND CATCHBASINS TO BE SET TO BASE COURSES ASPHALT GRADE.
 3. FINAL ADJUSTMENT OF MANHOLES AND CATHBASIN FRAMES IS REQUIRED PRIOR TO PLACEMENT OF SURFACE COURSE ASPHALT.
 4. ALL GRANULAR MATERIALS TO BE COMPACTED TO 100% STANDARD PROCTOR DENSITY.
 5. THE DEPTH OF STORM SEWER MAIN SHALL BE SUFFICIENT TO PROVIDE A SUITABLE OUTLET FOR BUILDING FOUNDATION WEEPING TILES UNDER GRAVITY FLOW.
 6. GAS MAIN MAY BE LOCATED WITHIN THE JOINT TRENCH 2.75m FROM THE PROPERTY LINE IF APPROVED BY THE TOWNSHIP OF UXBRIDGE AND ALL UTILITIES WITHIN THE JOINT TRENCH.