


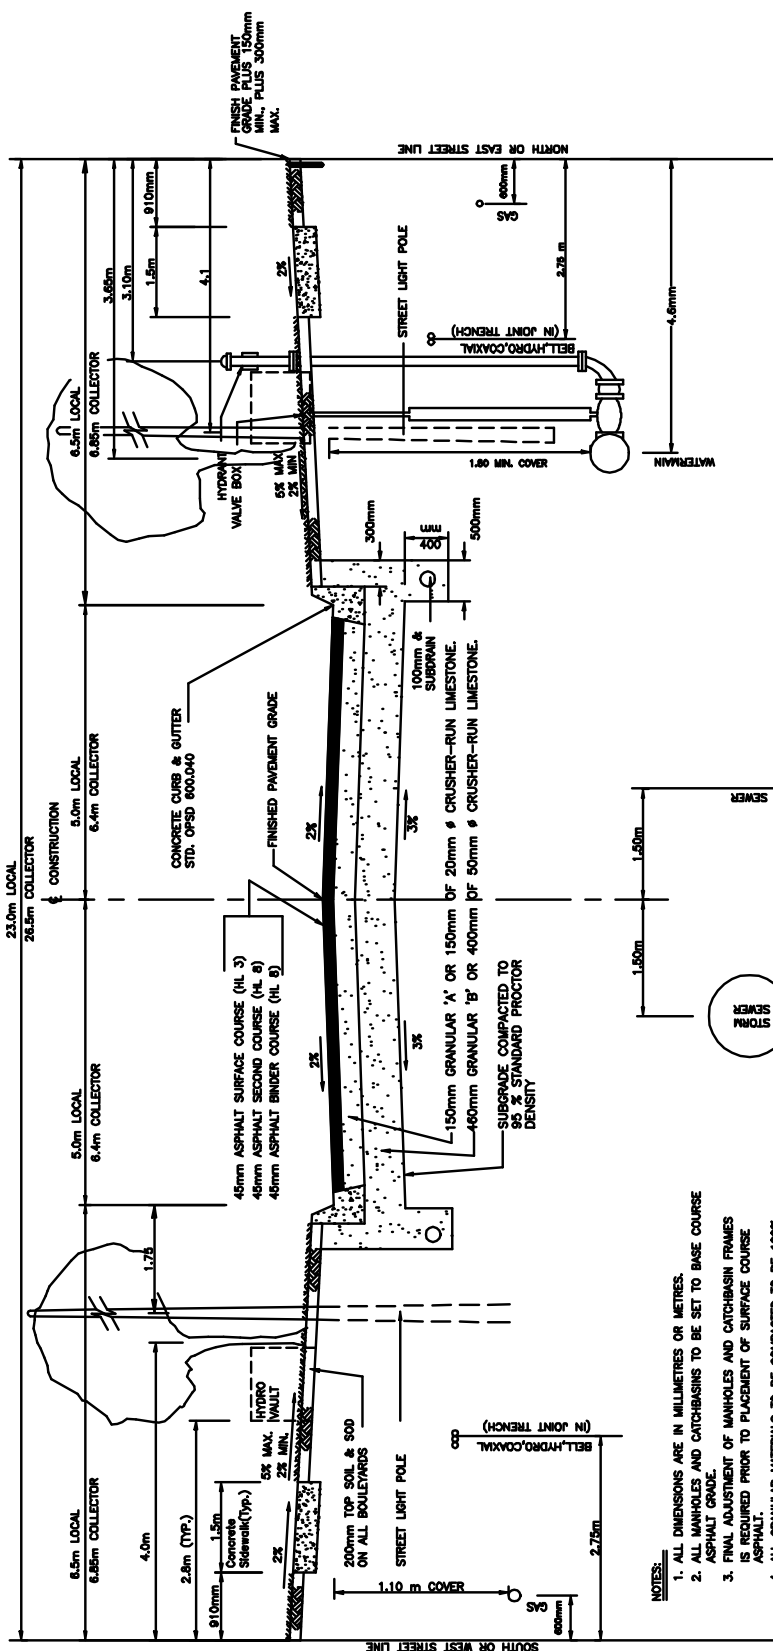

NOTES:

1. ALL DIMENSIONS ARE IN MILLIMETRES OR METRES.
2. ALL MANHOLES AND CATCHBASINS TO BE SET TO BASE COURSE ASPHALT GRADE.
3. FINAL ADJUSTMENT OF MANHOLES AND CATCHBASIN FRAMES IS REQUIRED PRIOR TO PLACEMENT OF SURFACE COURSE ASPHALT.
4. ALL GRANULAR MATERIALS TO BE COMPACTED TO BE 100% STANDARD PROCTOR DENSITY.
5. THE DEPTH OF STORM SEWER MAIN SHALL BE SUFFICIENT TO PROVIDE A SUITABLE OUTLET FOR BUILDING FOUNDATION WEAVING TILES UNDER GRAVITY FLOW.
6. GAS MAIN MAY BE LOCATED WITHIN THE JOINT TRENCH 2.75m FROM THE PROPERTY LINE IF APPROVED BY THE TOWNSHIP OF UXBRIDGE AND ALL UTILITIES WITHIN THE JOINT TRENCH.

APPROVED	
REVISION	2
DATE OF REVISION	MAY, 2005

TOWNSHIP OF UXBRIDGE INDUSTRIAL LOCAL AND COLLECTOR ROADWAY

DATE OF ISSUE	JANUARY 1980
DRAWING No.	US-215