


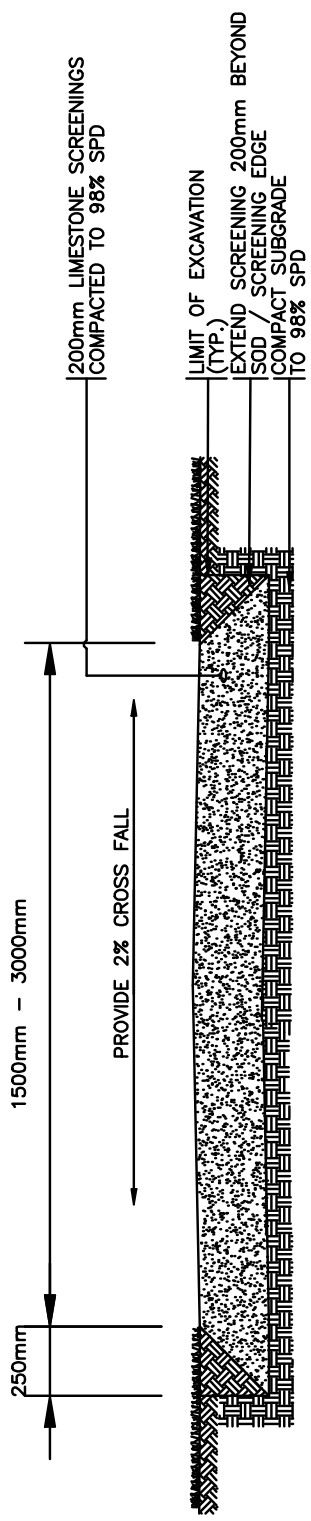

N.T.S.

NOTE
 1)DETAIL TO BE INCORPORATED IN
 DESIGN ONLY WITH PERMISSION
 FROM THE TOWNSHIP OF UXBRIDGE
 2)NOT TO BE USED IF LONGITUDINAL
 GRADE IS GREATER THAN 5%

APPROVED	TOWNSHIP OF UXBRIDGE	MAY 2005
REVISION	LIMESTONE SCREENING PATHWAY	DRAWING No.
DATE OF REVISION		US-805