




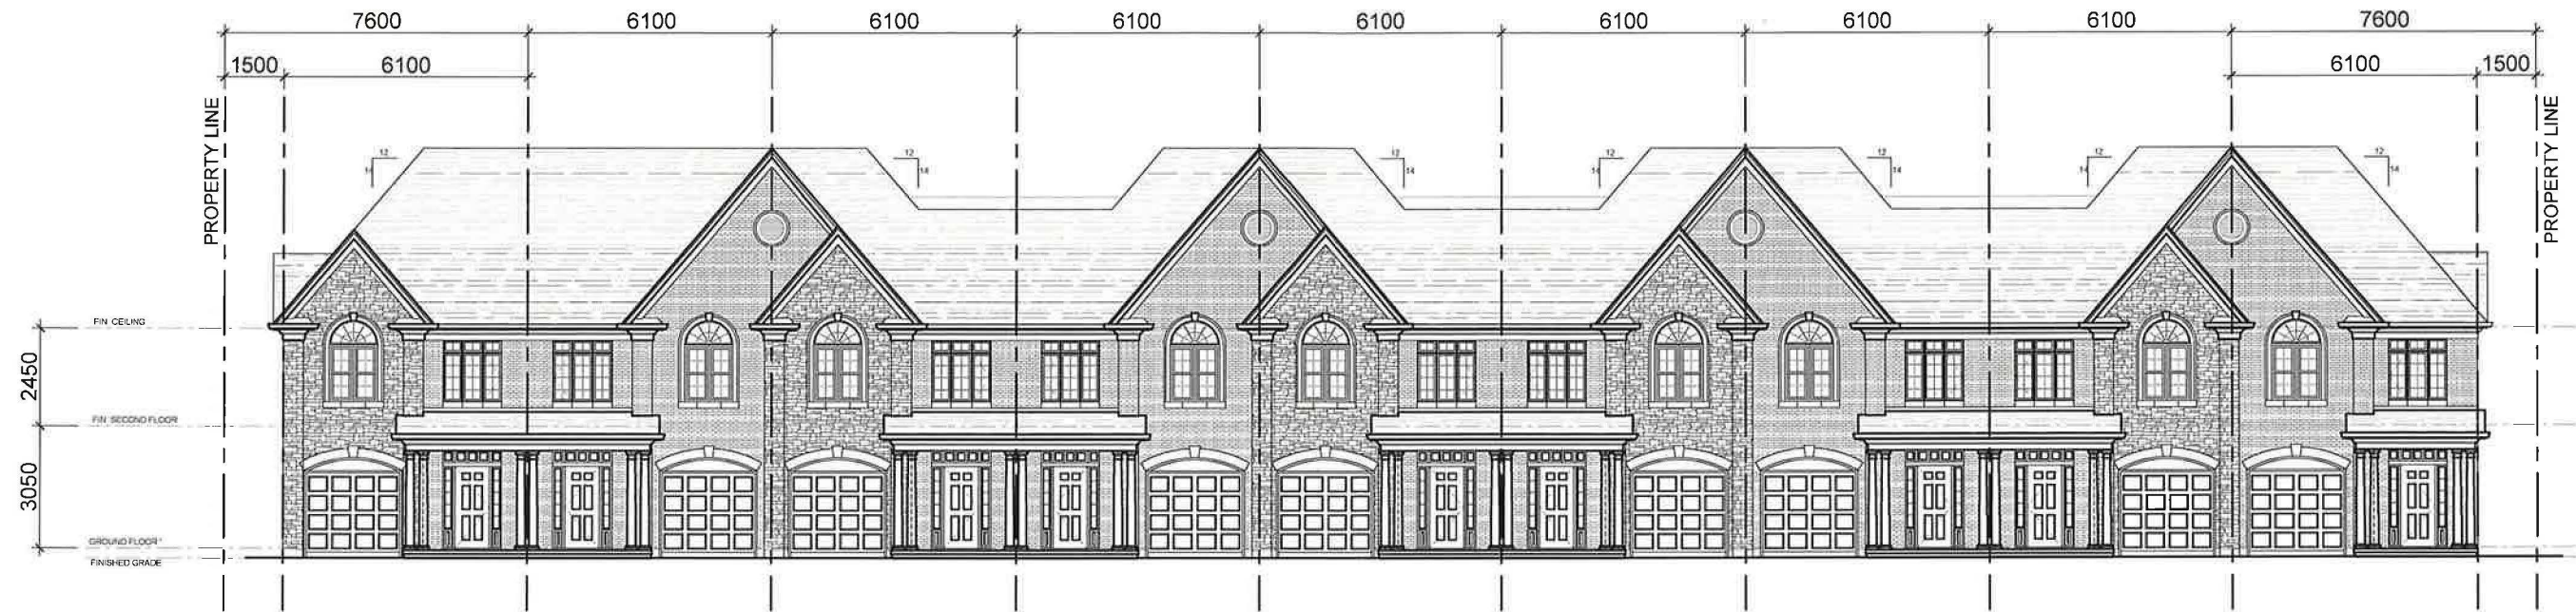

Front Elevation - 9 Unit Block

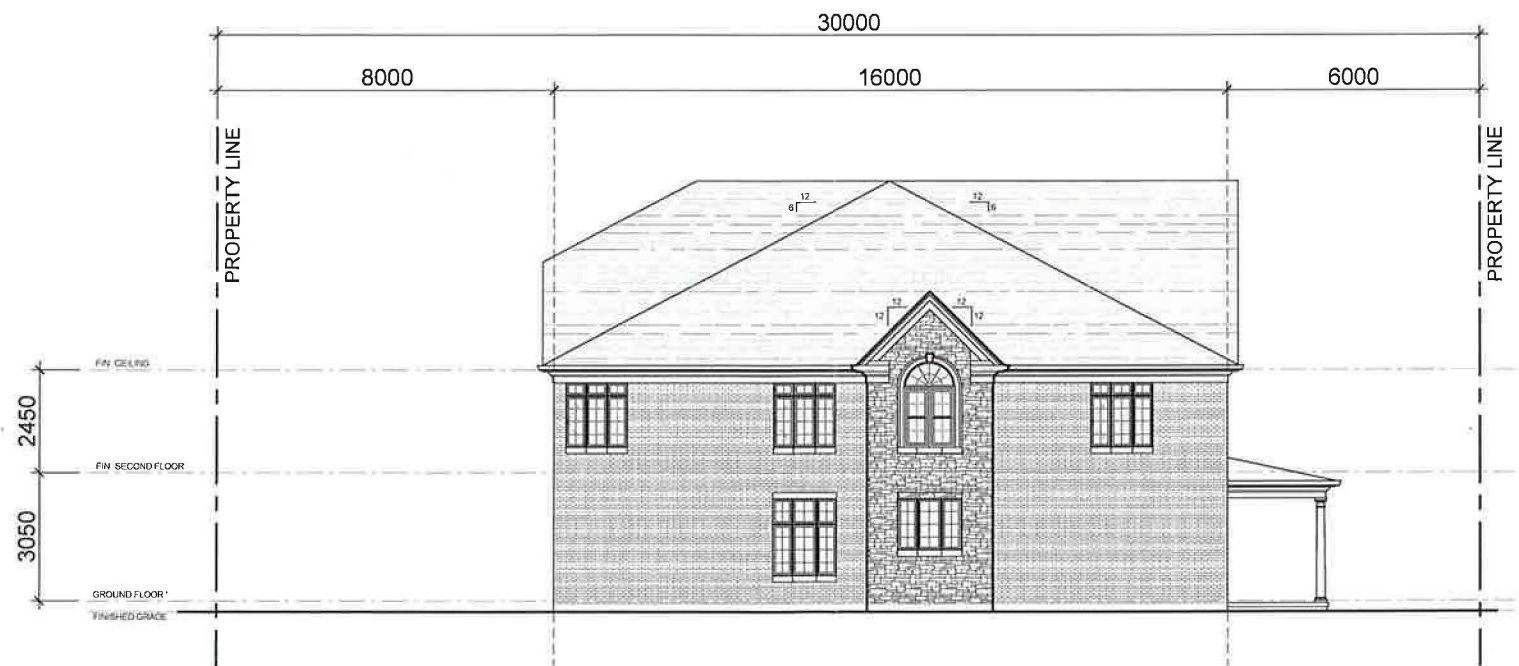

Side Elevation - 9 Unit Block

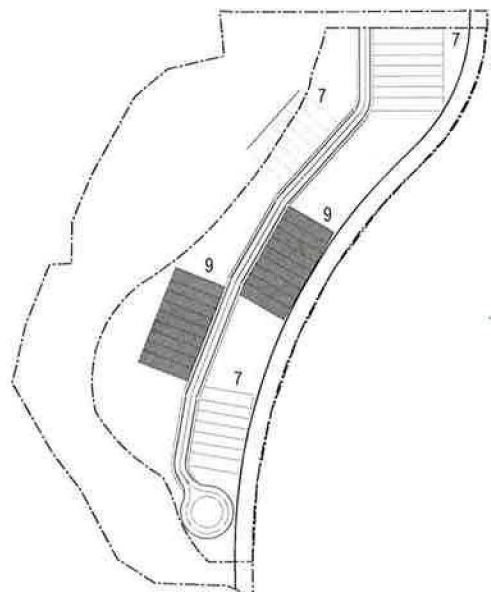




Front Elevation - 7 Unit Block



Side Elevation - 7 Unit Block

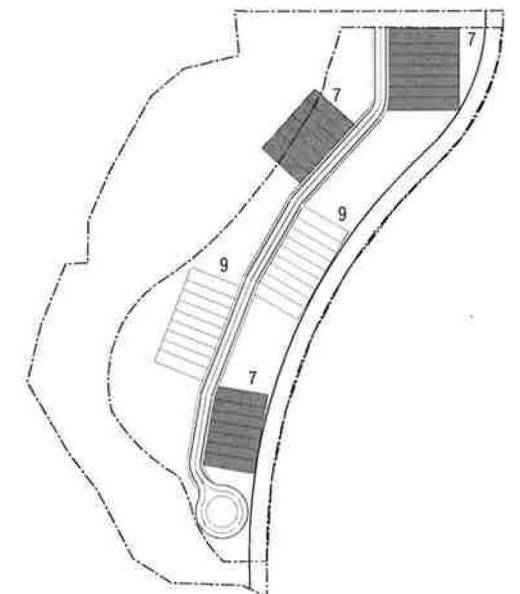

MSA


MICHAEL SPAZIANI ARCHITECT INC.
800-461-5555
1000-461-5555
1000-461-5555

NOTE:
Door and window locations, dimensions, details and building materials may vary depending on final building layout and are shown for information purposes only.


**Saleville Property
Conceptual Development Plan
Uxbridge, Ontario**

**Elevation Concepts
7-Unit Block
January 2016**

RECEIVED
JUN 2 2017
TOWNSHIP OF UXBIDGE
DEVELOPMENT SERVICES

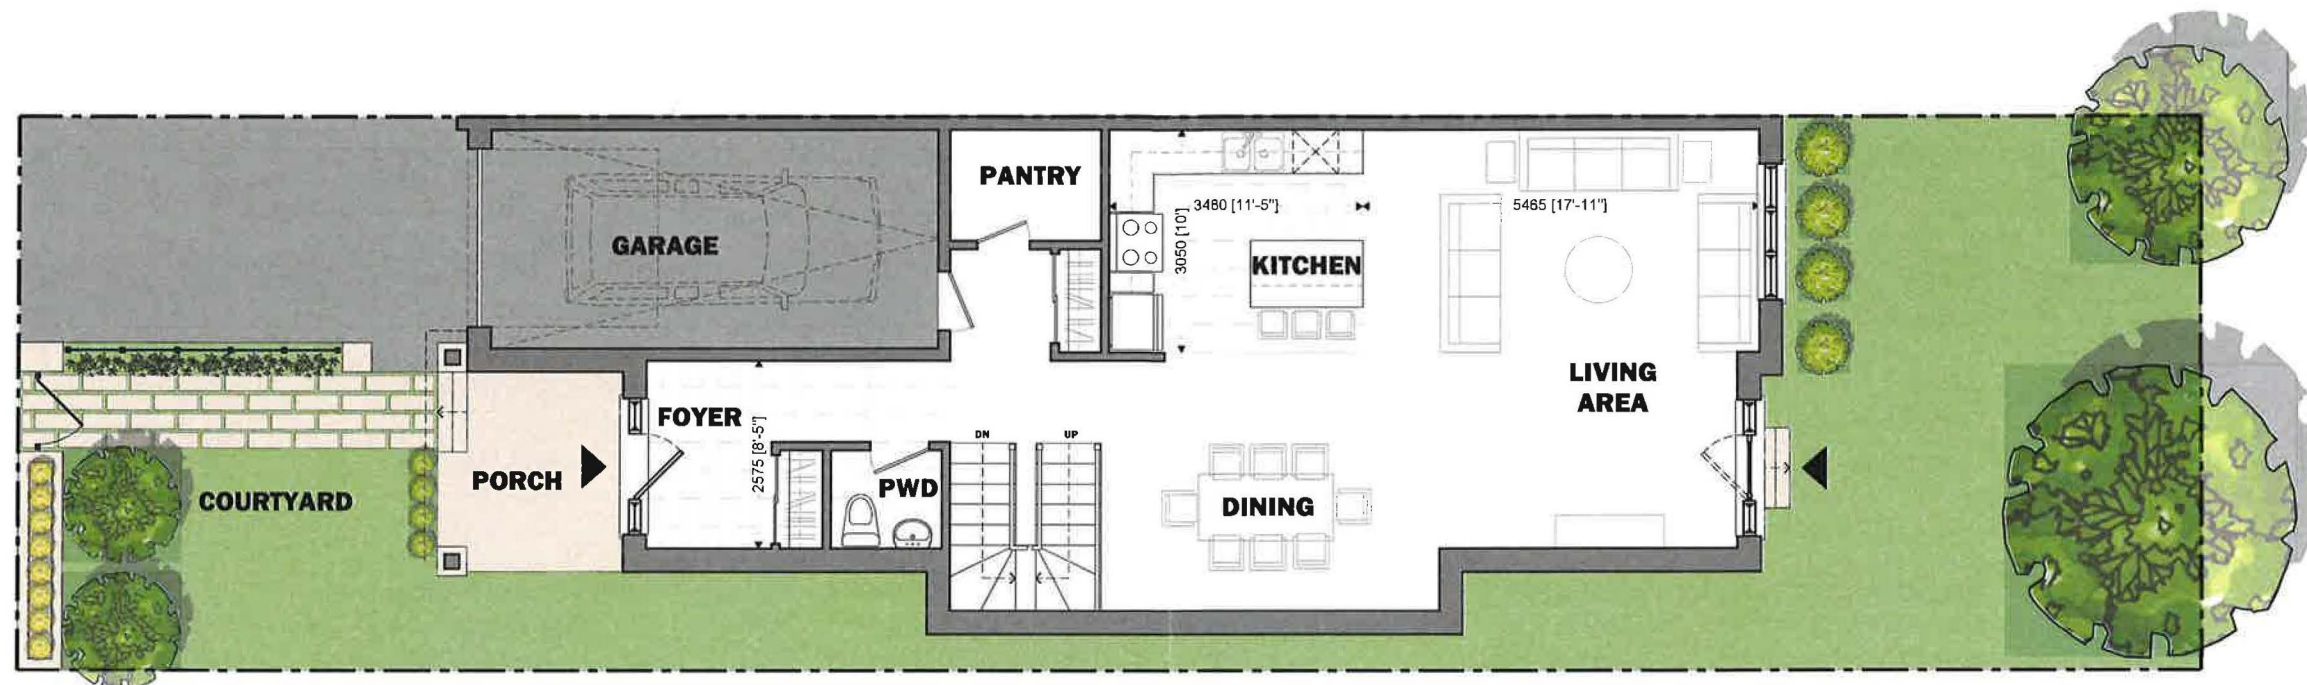

GROUND FLOOR 970 SF

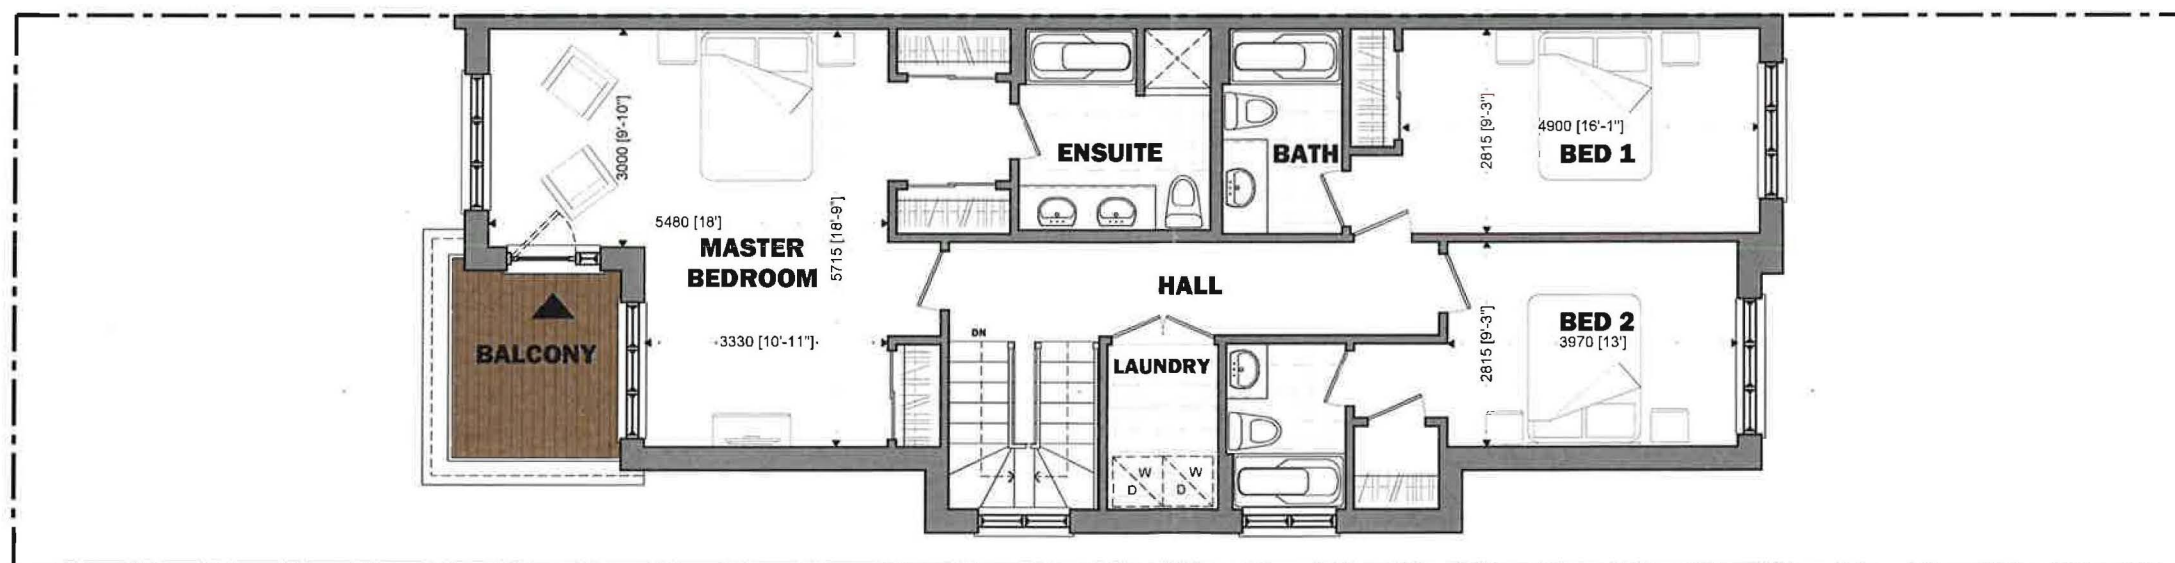


SECOND FLOOR 1215 SF





NOTE:
Door and window locations, dimensions, details and building materials may vary depending on final building layout and are shown for information purposes only.

Saleville Property
Conceptual Development Plan
Uxbridge, Ontario

Floor Plan Concept
Typical Unit 2185 SF
May 2016

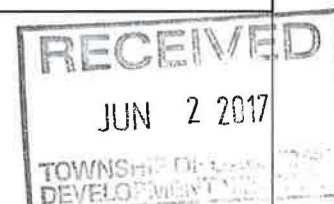


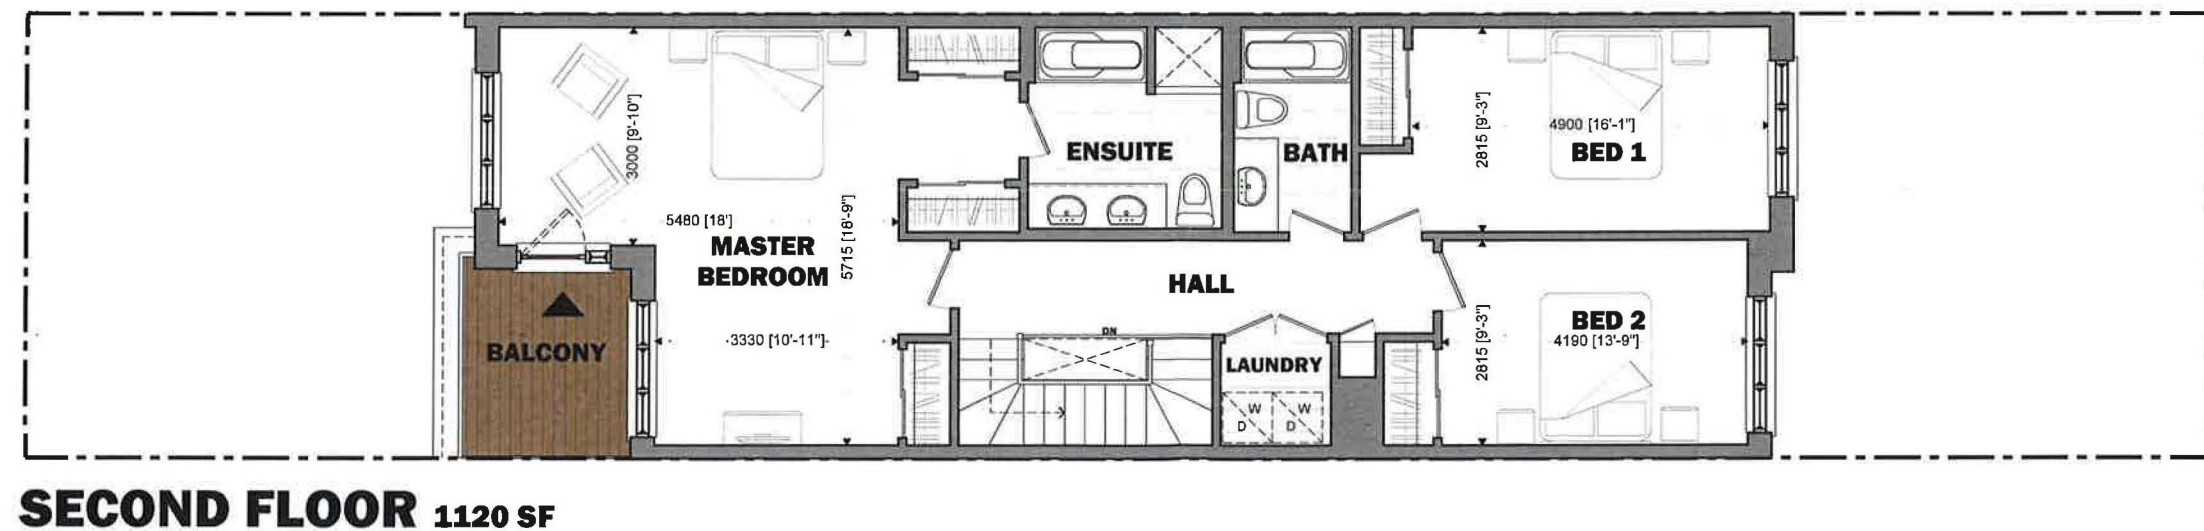
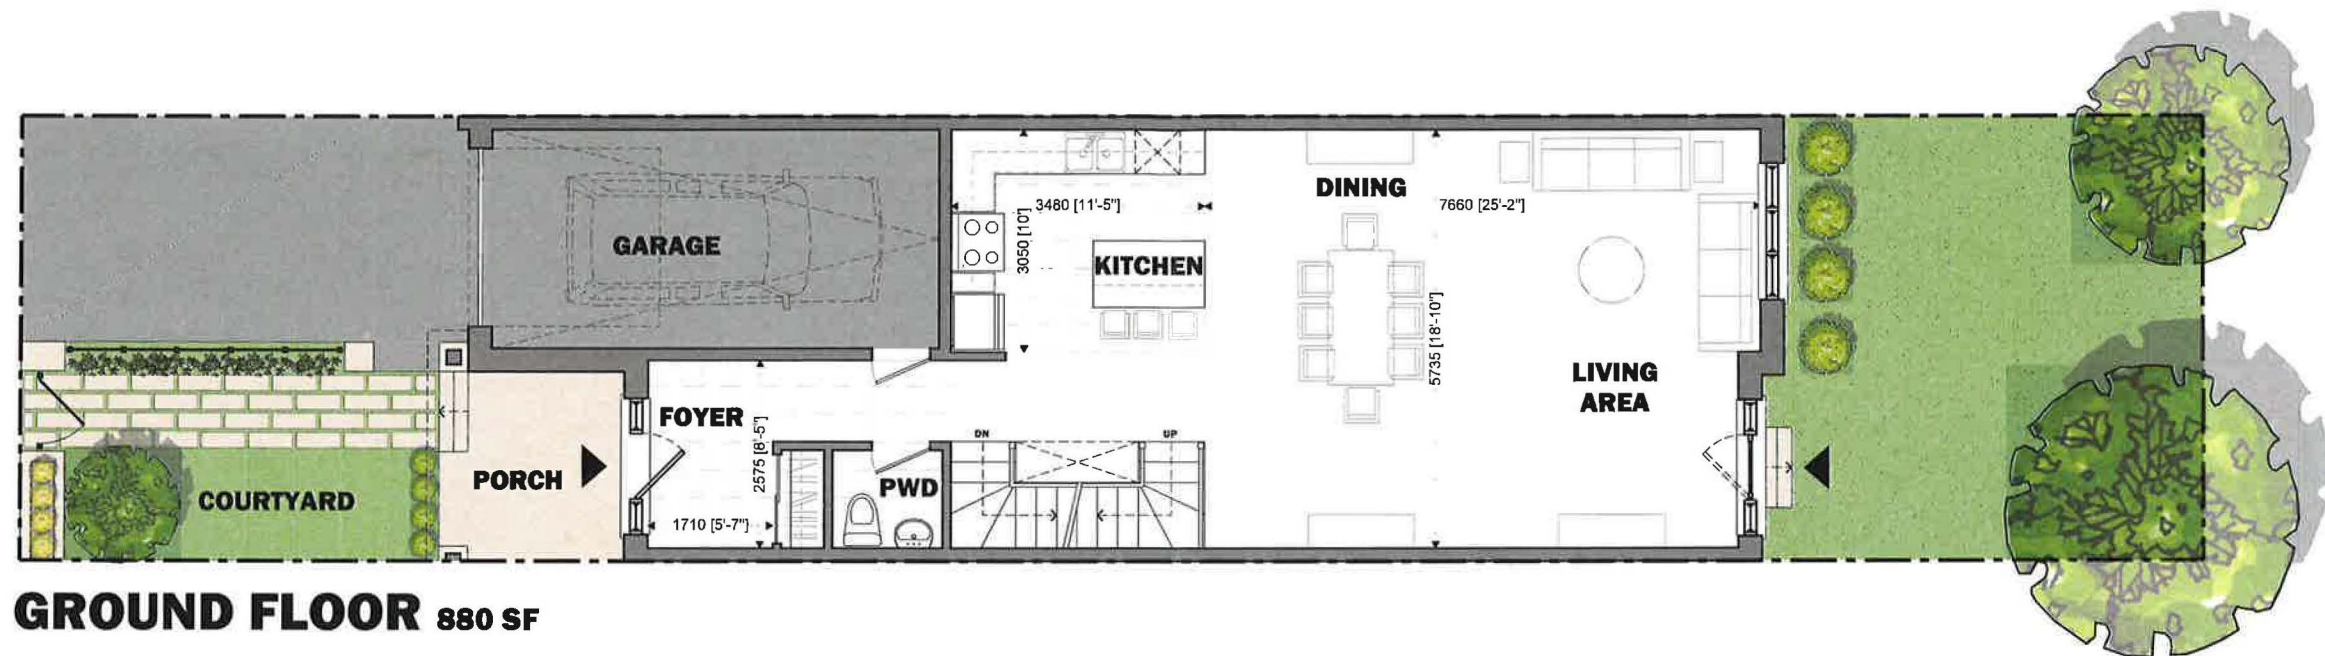


NOTE:
Door and window locations, dimensions, details and building materials may vary depending on final building layout and are shown for information purposes only.

Saleville Property
Conceptual Development Plan
Uxbridge, Ontario

Floor Plan Concept
Typical Unit 2000 SF
May 2016

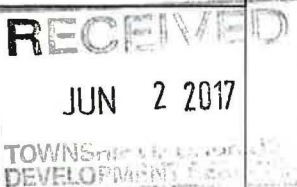

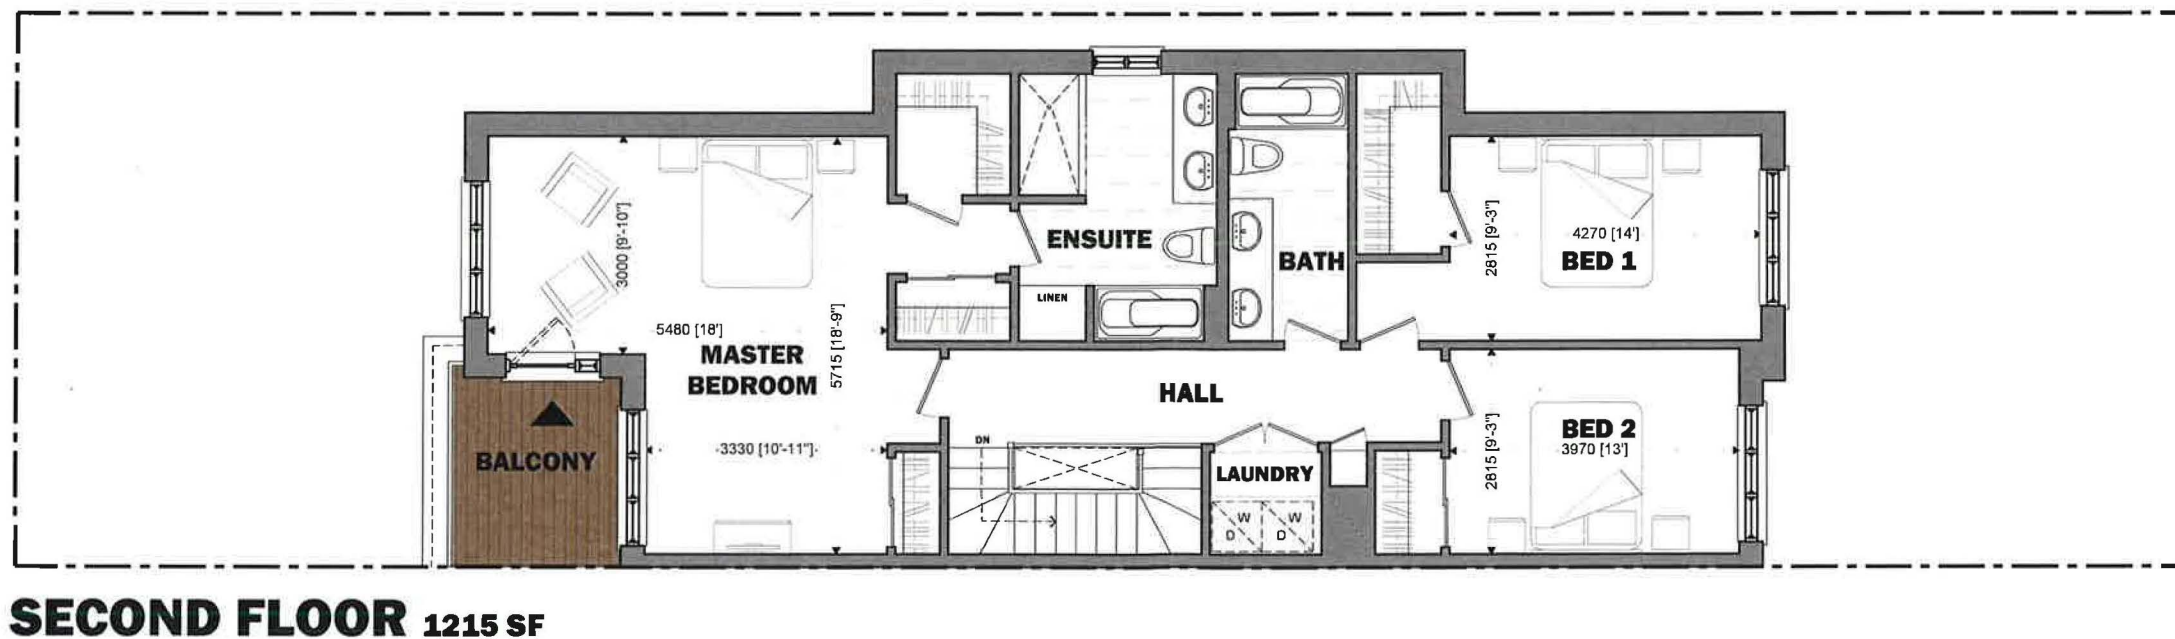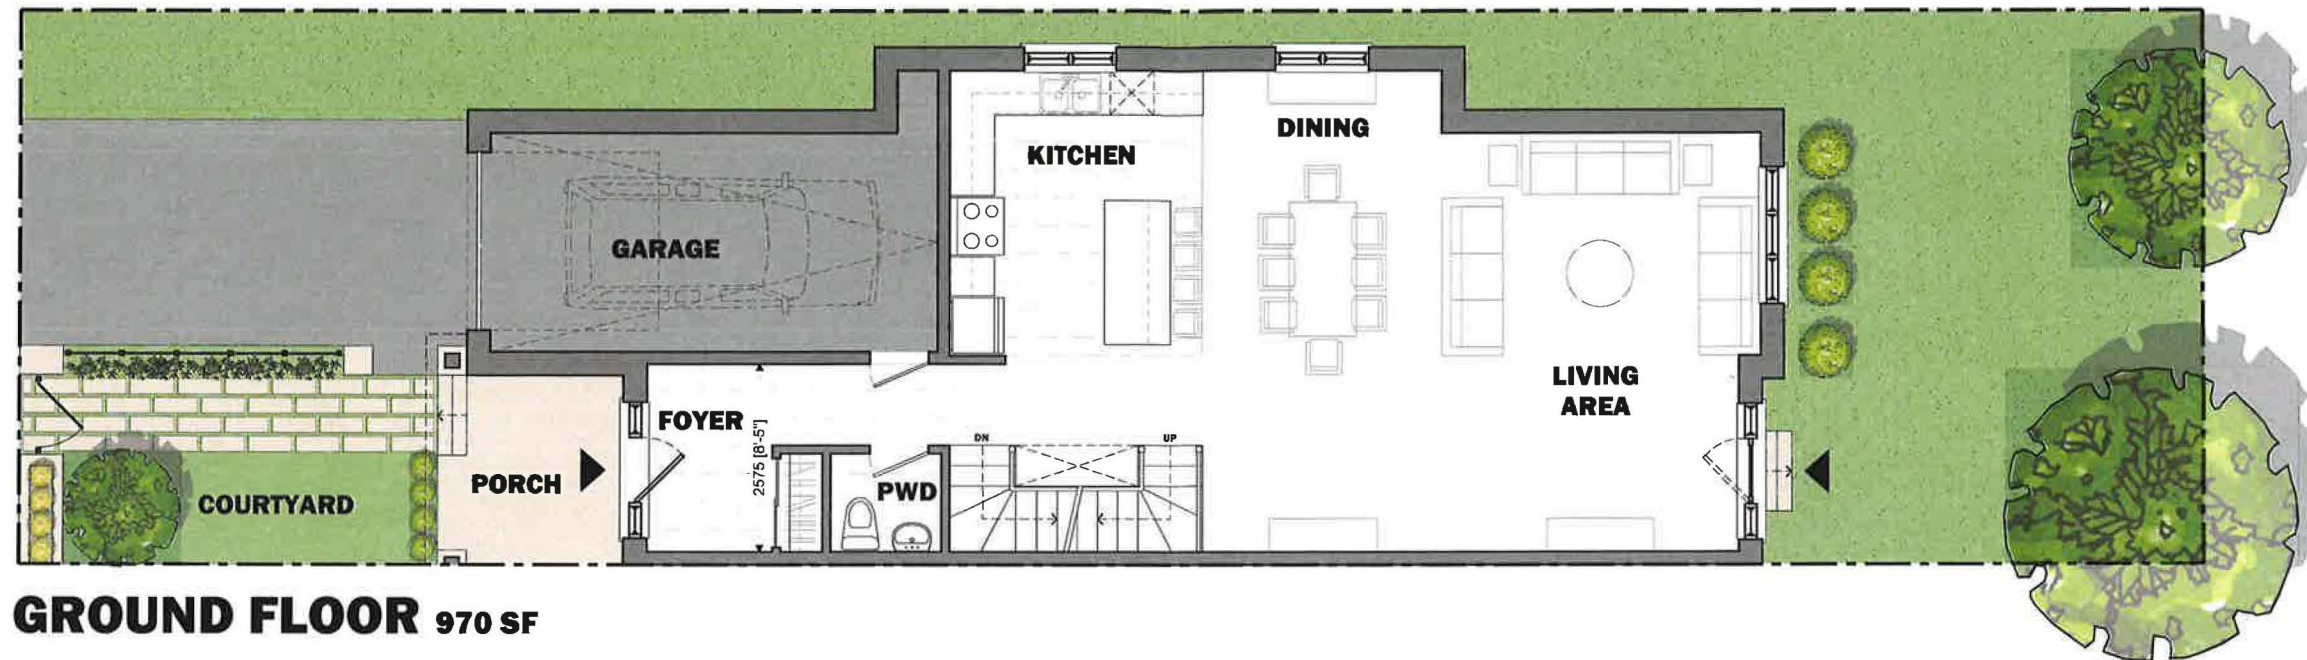

NOTE:
Door and window locations, dimensions, details and building materials may vary depending on final building layout and are shown for information purposes only.

Saleville Property
Conceptual Development Plan
Uxbridge, Ontario

Floor Plan Concept
Typical Unit 2185 SF
May 2016

