




	EXISTING TREE
	TO REMAIN
	DECIDUOUS TREE
	PLANTED SOFTSCAPE
	SCD
	PEDESTRIAN
	CONCRETE PAVING
	BUILDING FOOTPRINT
	ASPHALT PAVING

ISSUE	DATE	REMARKS

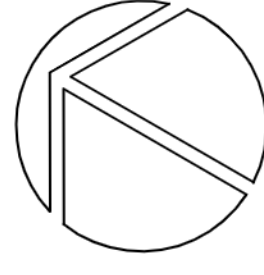

Project Name: **PROPOSED SITE DEVELOPMENT**
123 Regional Highway 47
Township of Uxbridge, Ontario

Drawing Title:


Drawn: JB	Design: BF	Date: JUNE, 2023
Checked: BF	Apprvd: BF	Scale: 1:1000
ERP Project No: 231539		Dwg. No: 1

5






ENLARGEMENT 2 – SCALE 1:500

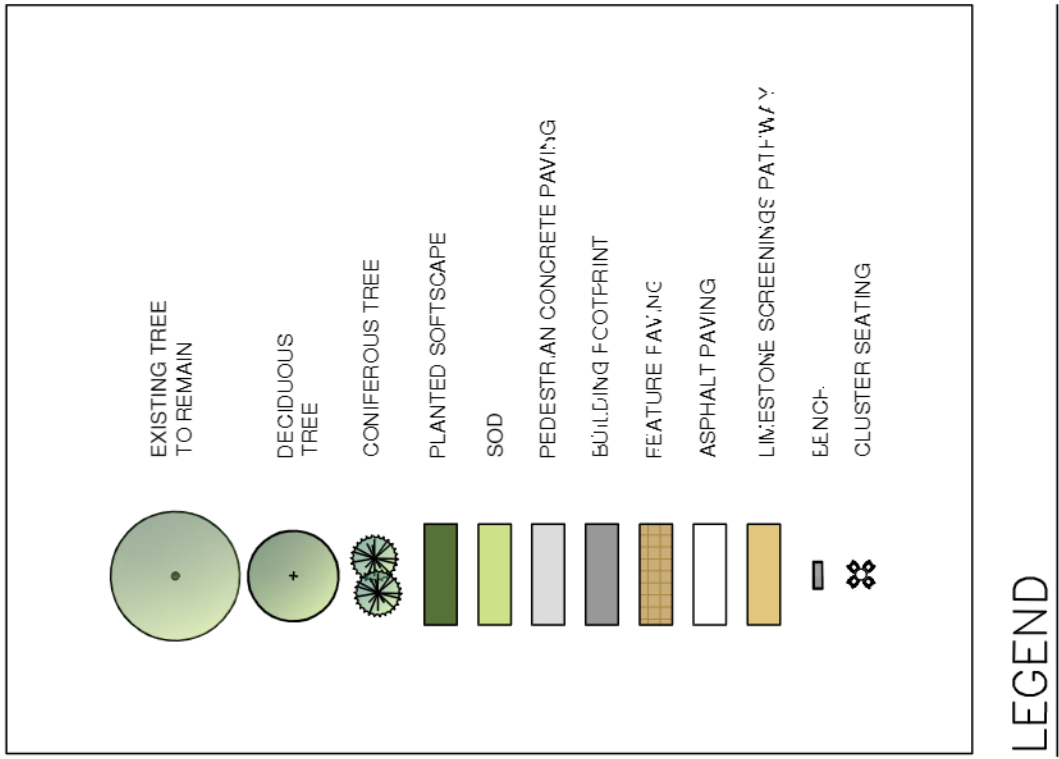

ENLARGEMENT 1 – SCALE 1:500



ENLARGEMENT 3 – SCALE 1:500

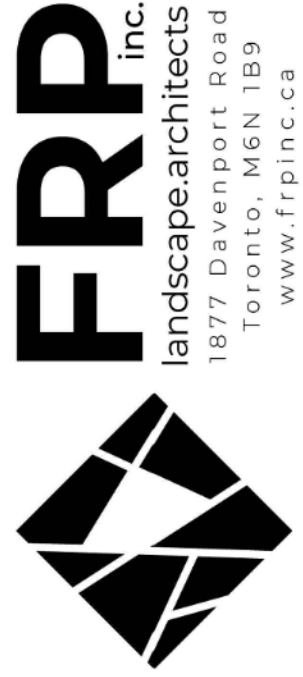


FRP Inc.
landscape architects
1877 Davenport Road
Toronto, M6H 1B9
www.frpinc.ca


ISSUE	DATE	REMARKS
Project Name: PROPOSED SITE DEVELOPMENT 123 Regional Highway 47 Township of Uxbridge, Ontario		
Drawing Title: ENLARGEMENT LANDSCAPE CONCEPTS		
Drawn: JB	Design: BF	Date: JUNE, 2023
Checked: BF	Approved: BF	Scale: 1:400
FRP Project No.: 231539		Drawn: No.
		L2




1877 Davenport Road
Toronto, M6N 1B9
www.frpinc.ca

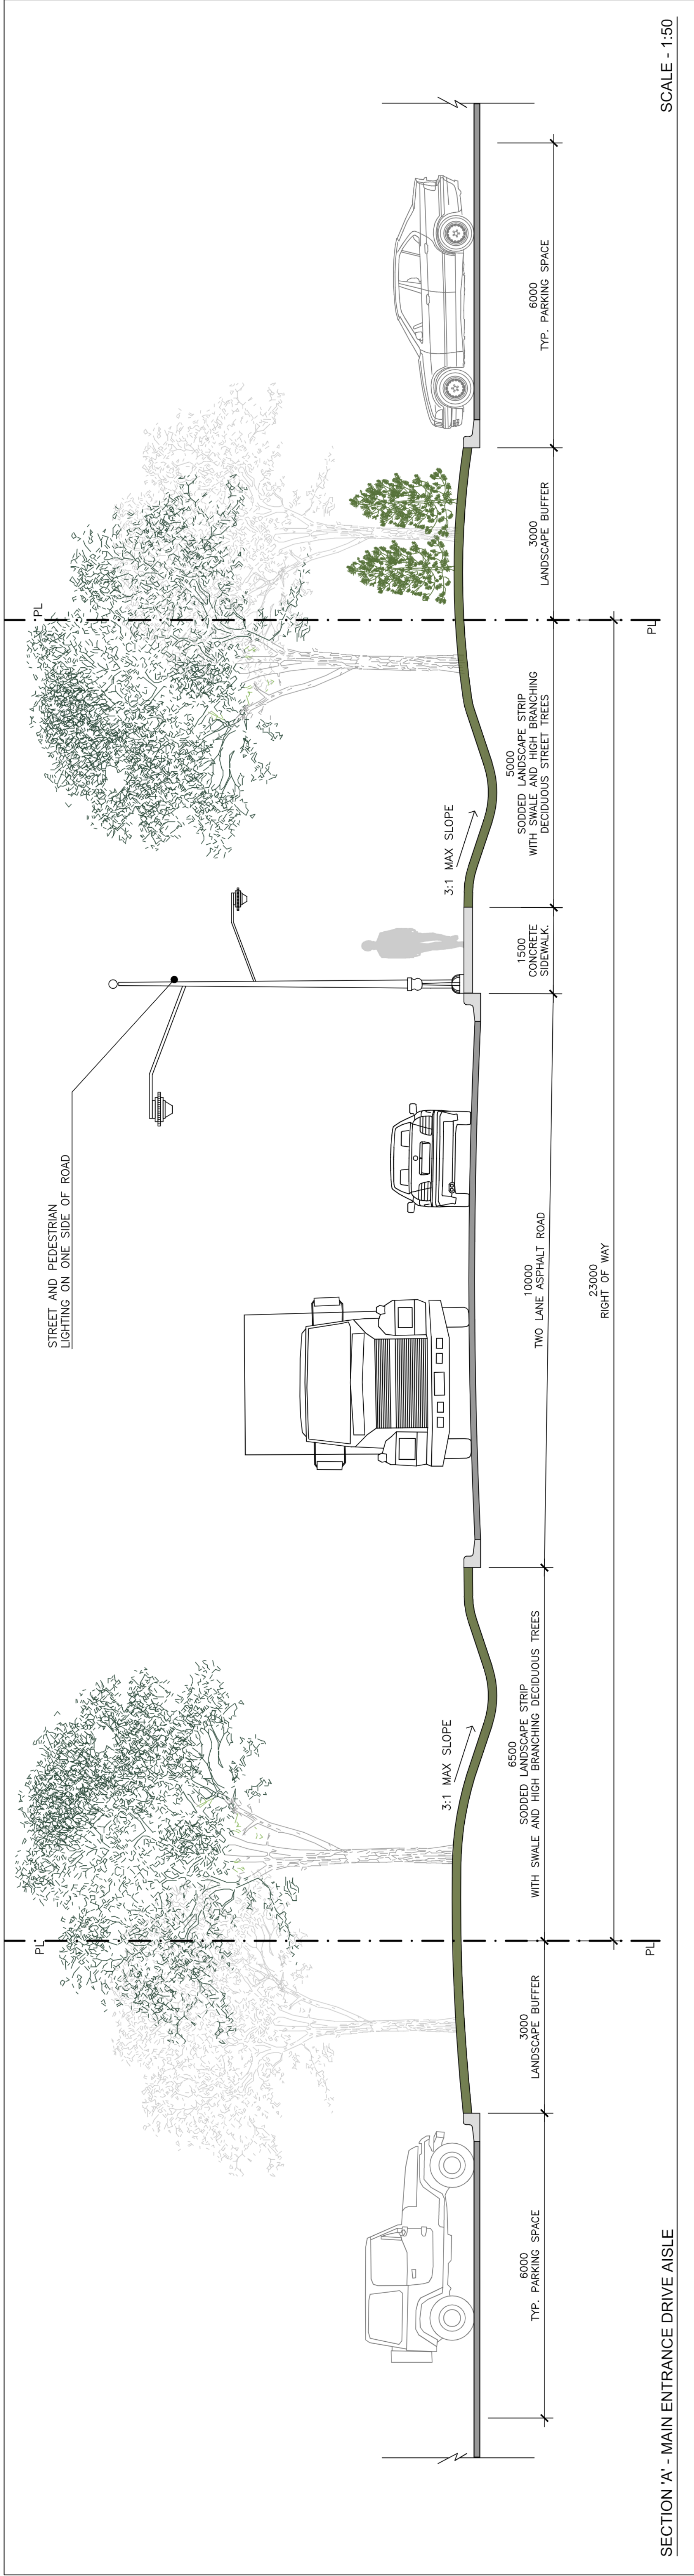

SECTION A' - MAIN ENTRANCE DRIVE AISLE

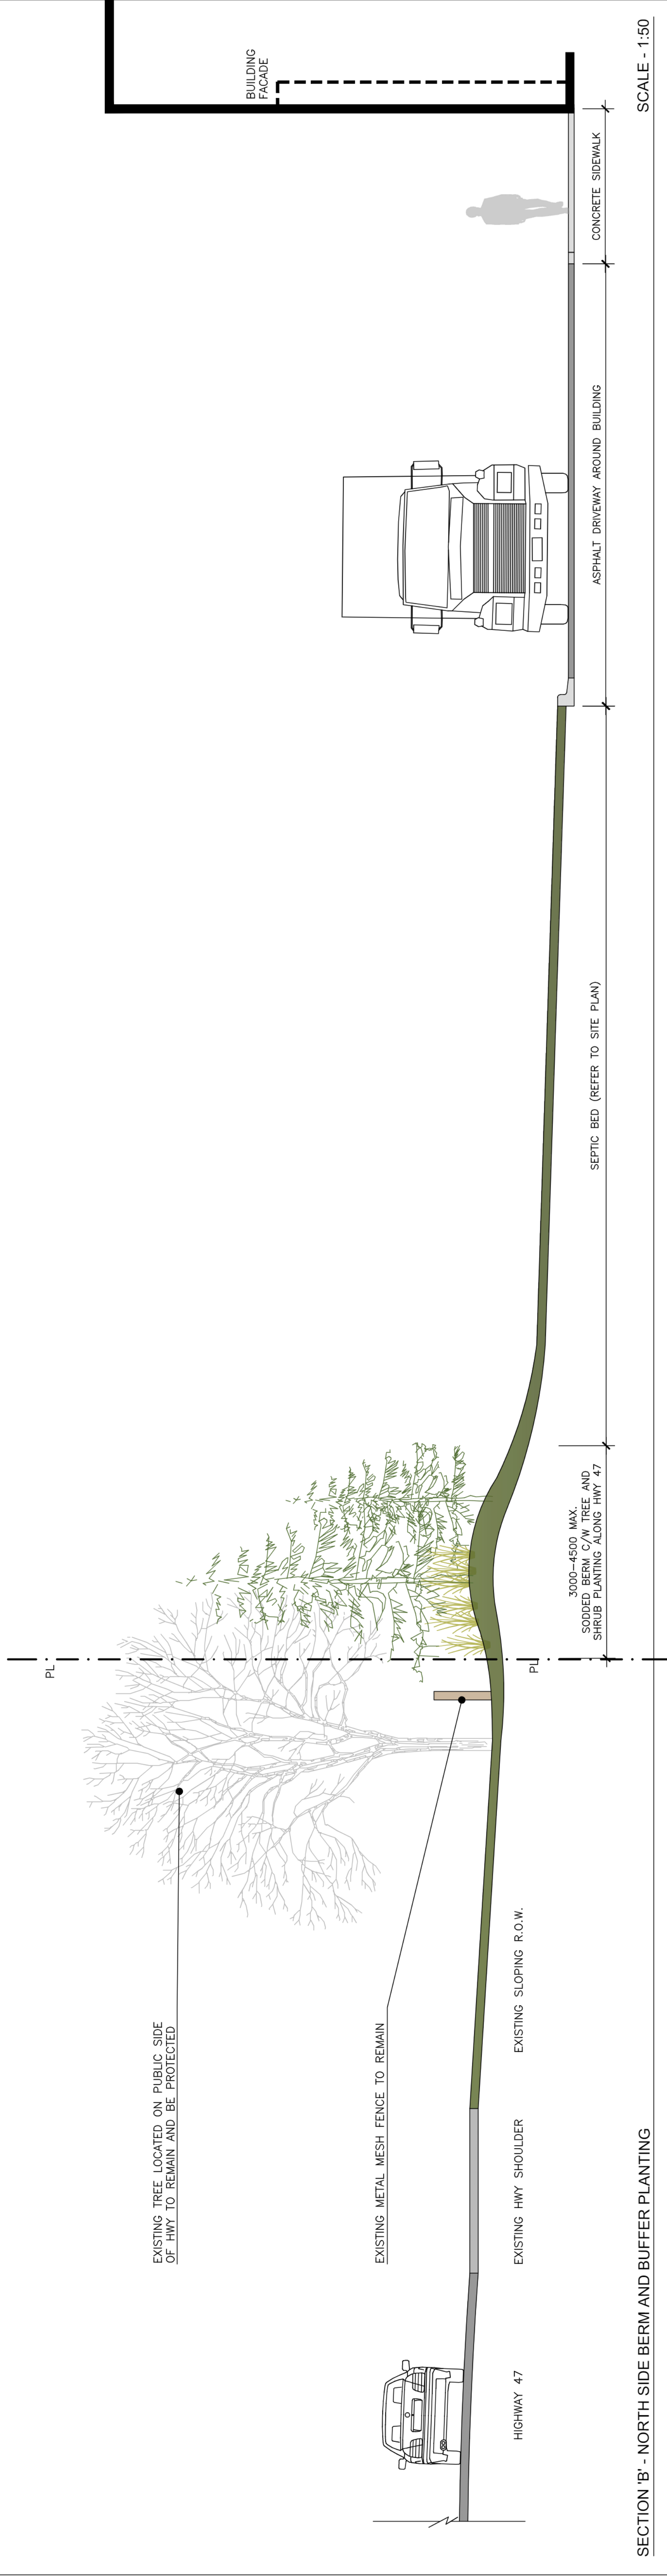

SECTION B' - NORTH SIDE BERM AND BUFFER PLANTING

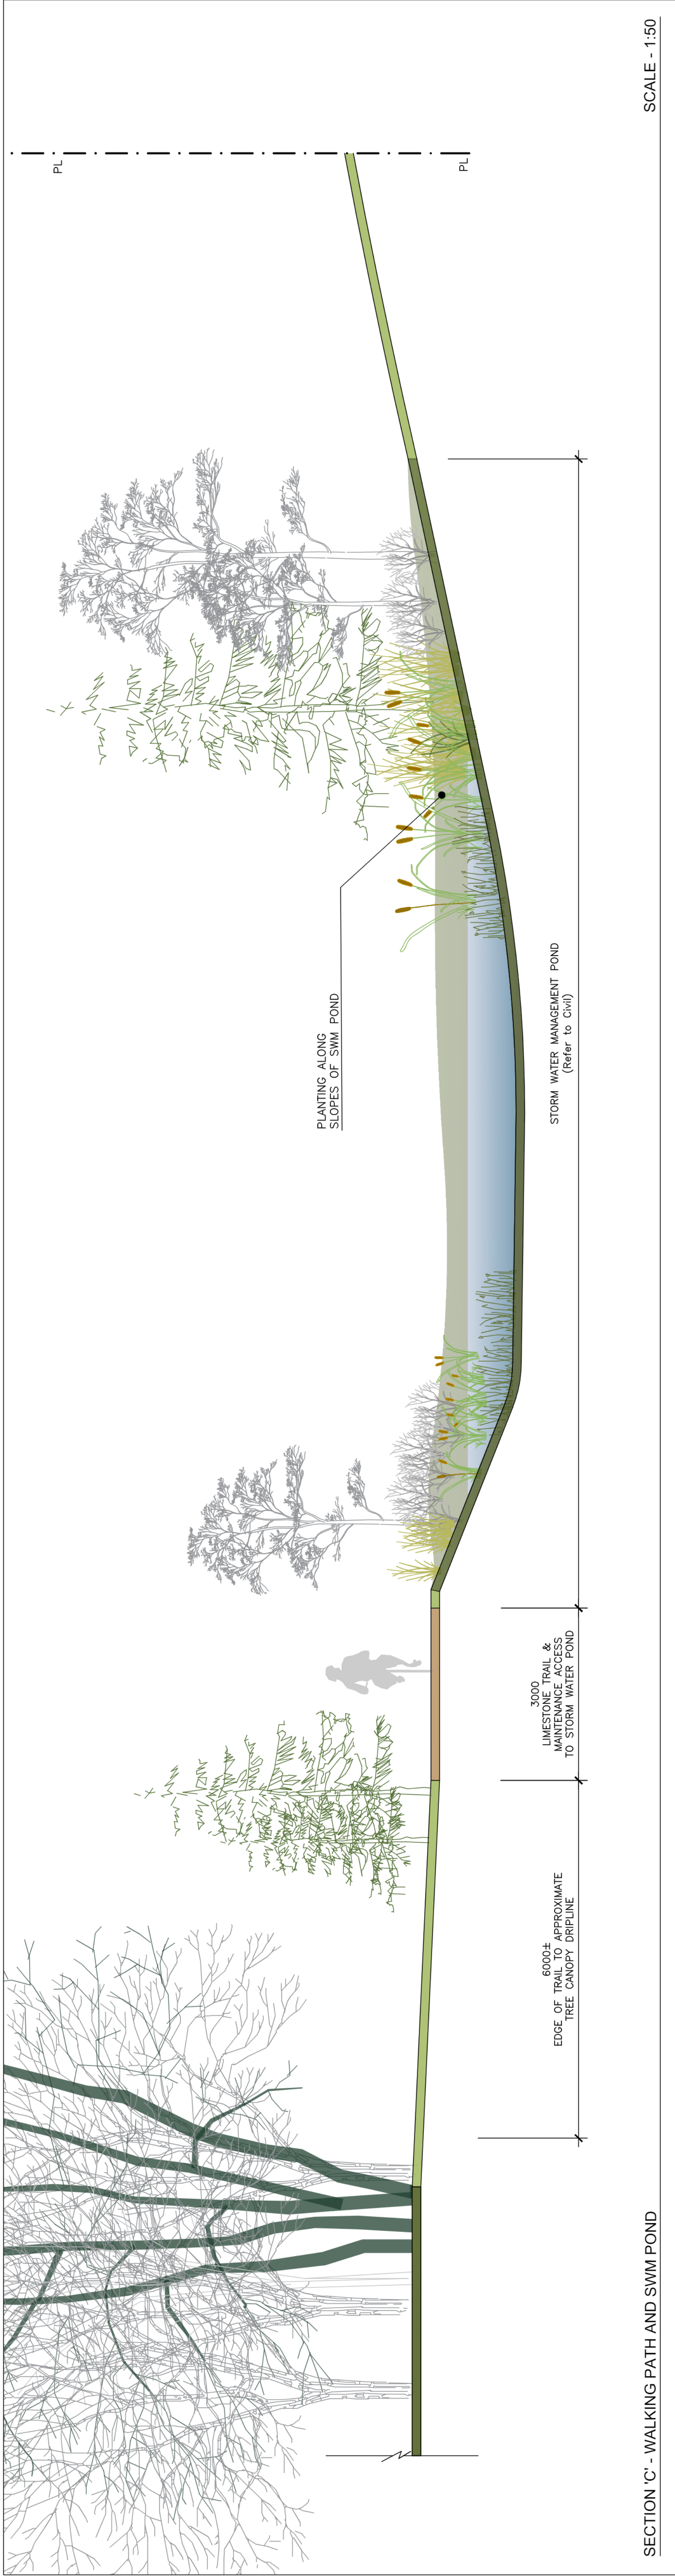

SECTION C' - WALKING PATH AND SWM POND

ISSUE	DATE	REMARKS					
			Project Name: PROPOSED SITE DEVELOPMENT 123 Regional Highway 47 Township of Uxbridge, Ontario Drawing Title: SCHEMATIC SECTIONS				
Drawn: JB	Design: BF	Date: JUNE, 2023					
Checked: BF	Approved: BF	Scale: AS NOTED					
FRP Project No.: 231539		Drawn: JB					
			L3				