


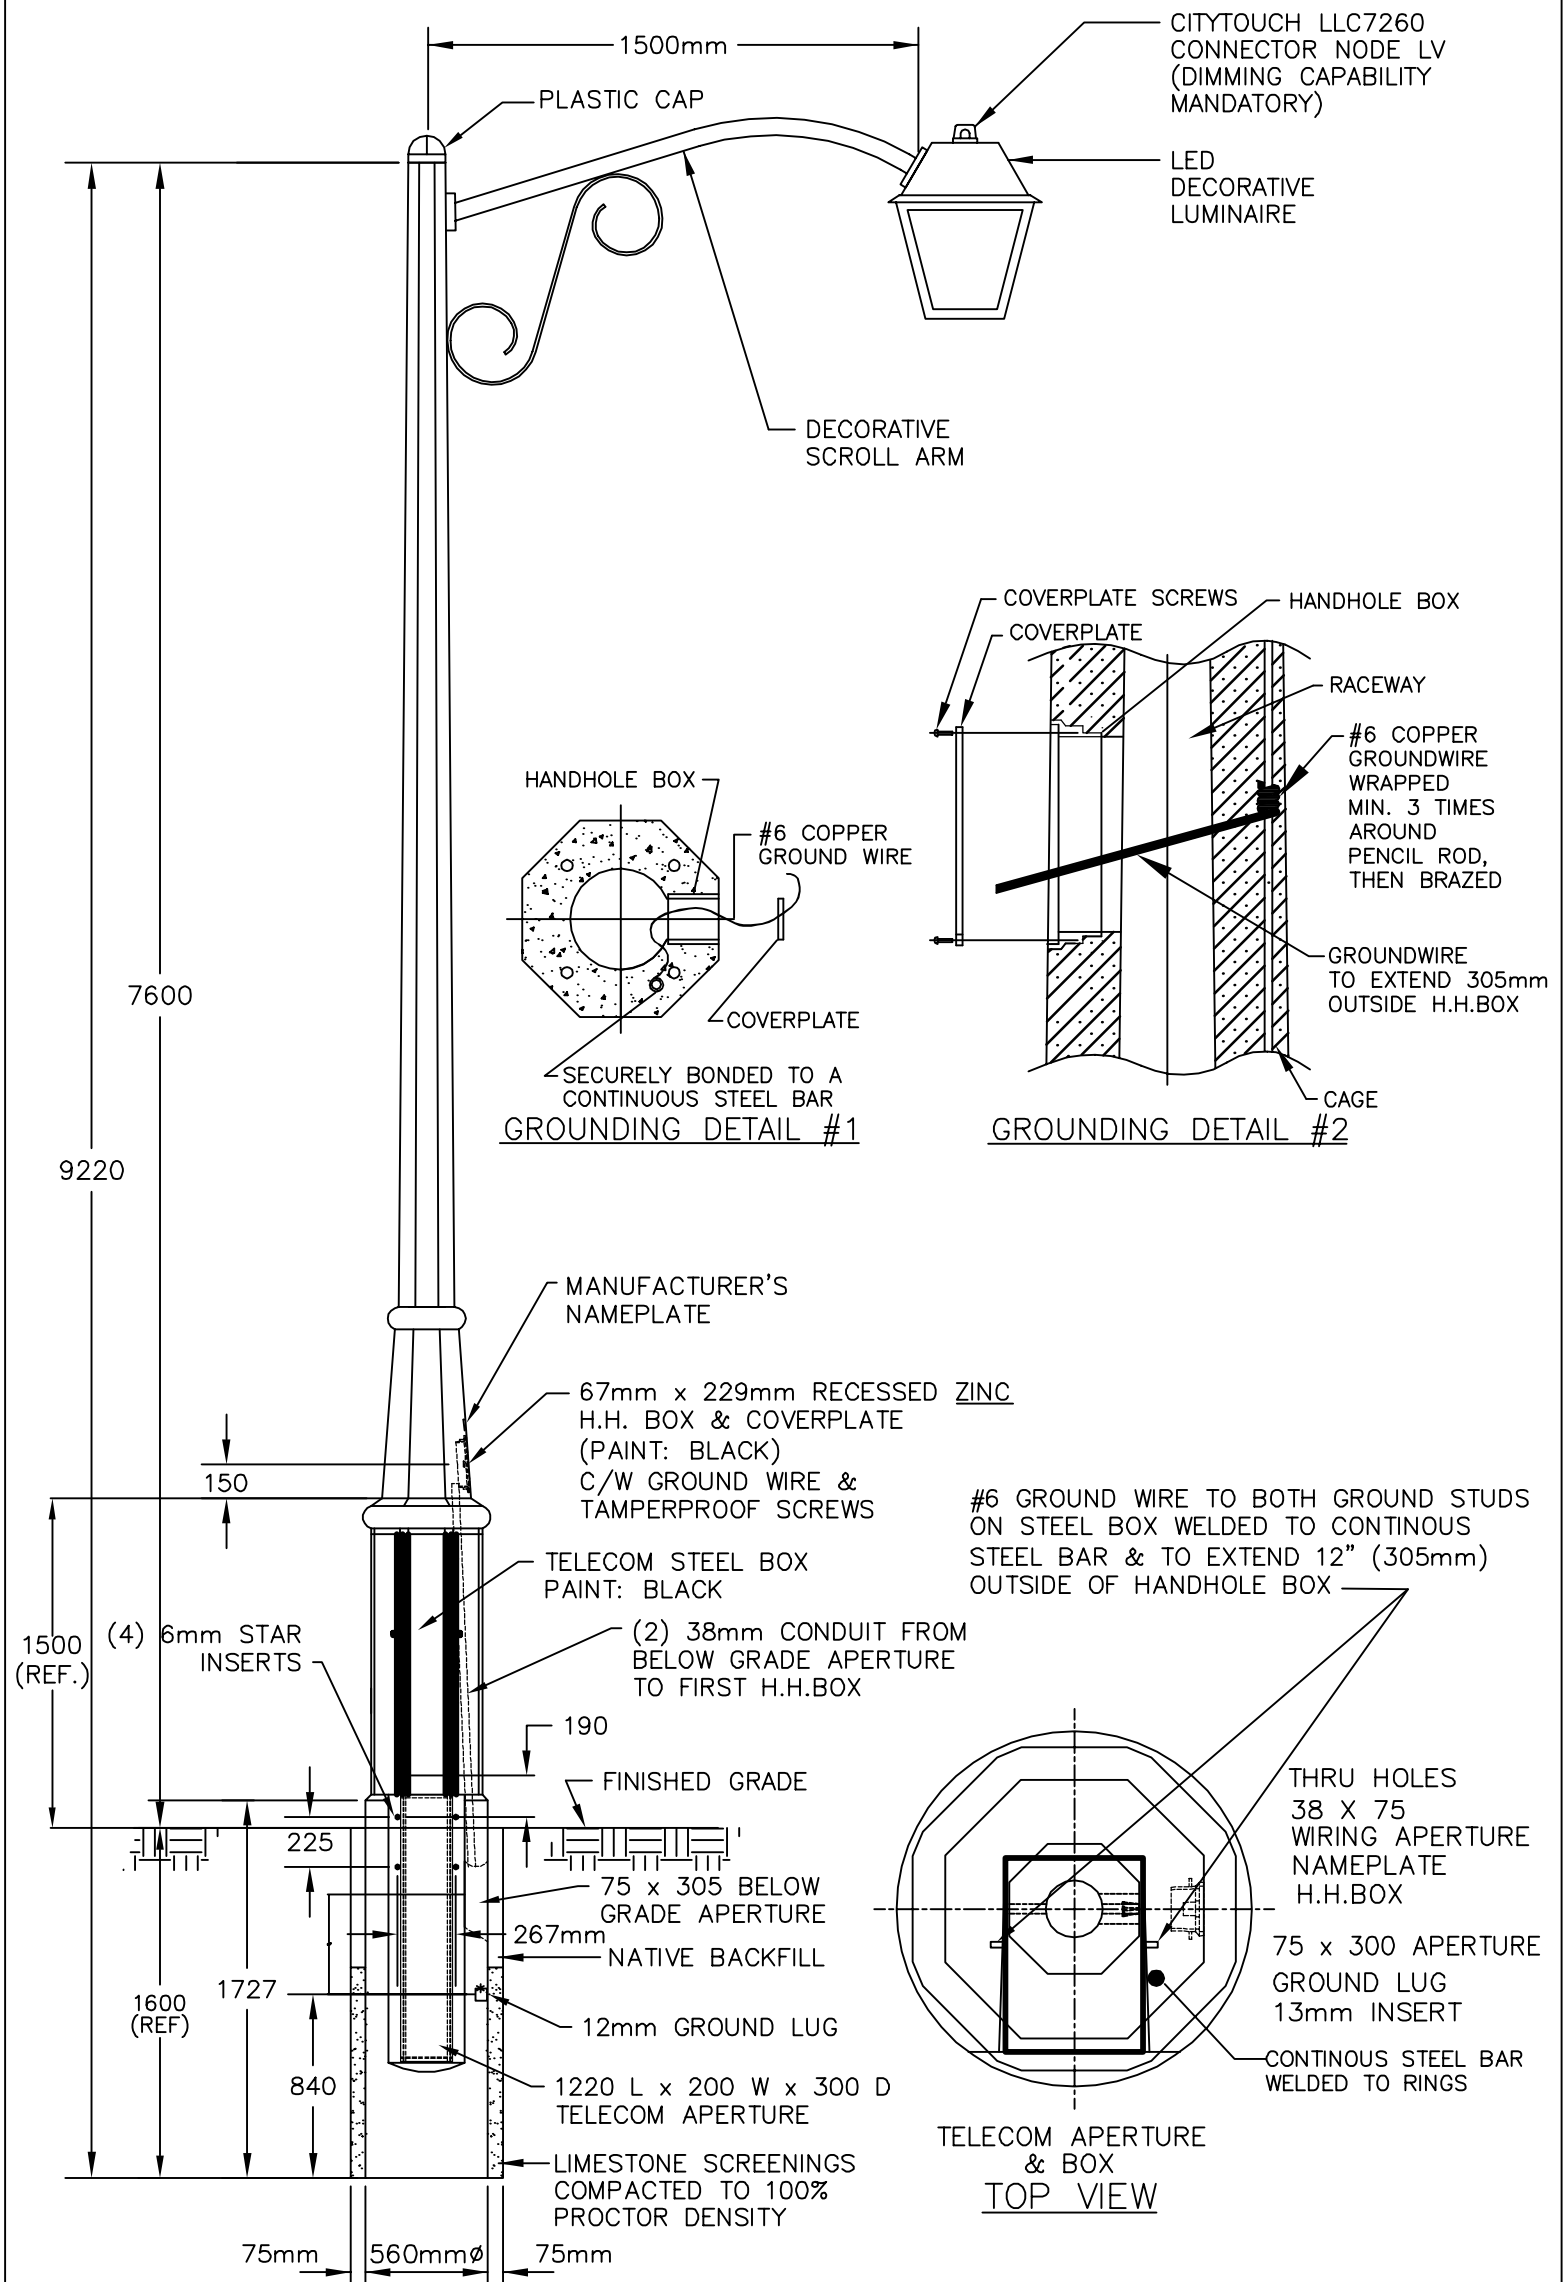

APPROVED	TOWNSHIP OF UXBRIDGE	DATE OF ISSUE MAY 2005
REVISION 2	COMMUNICATION POLE FOR COMBINATION STREET LIGHTING, BELL AND CABLE	DRAWING No. US-707
DATE OF REVISION APRIL 2016		