


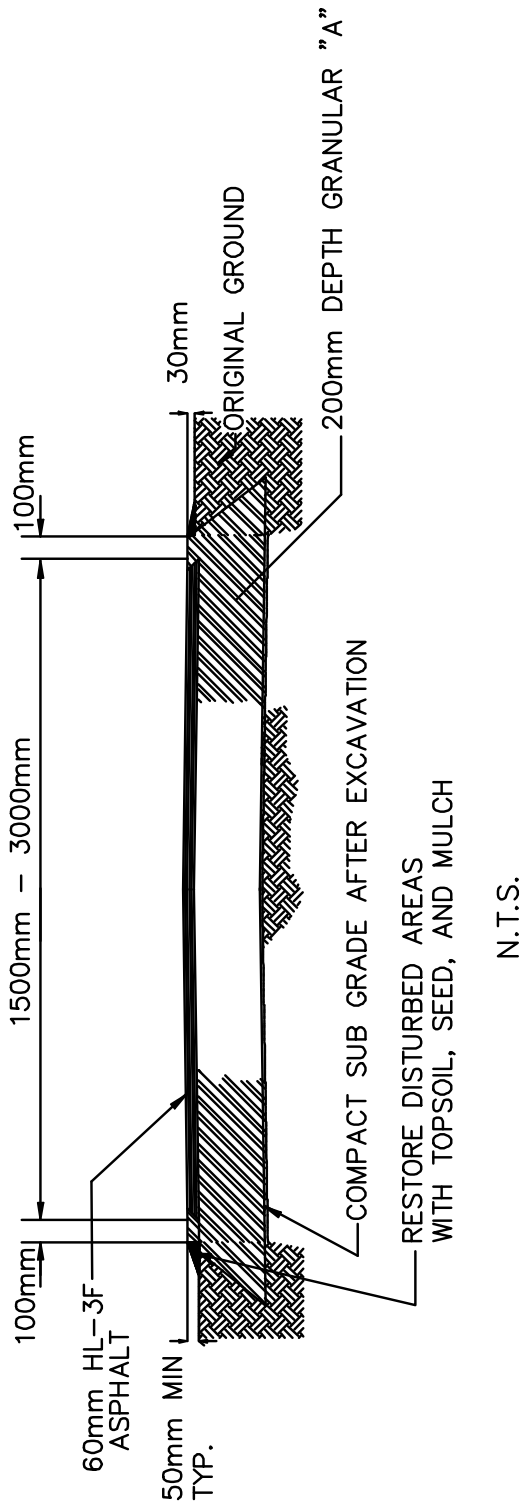

N.T.S.

APPROVED	TOWNSHIP OF UXBRIDGE ASPHALT TRAIL WELL DRAINED SOIL	DATE OF ISSUE MAY 2005
REVISION		DRAWING No.
DATE OF REVISION		US-801