


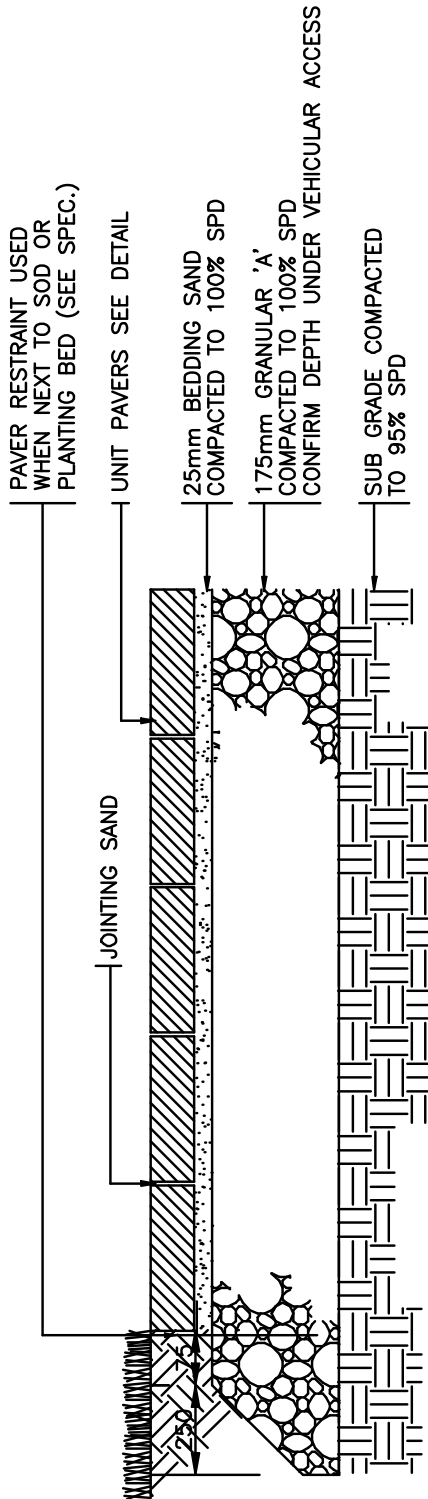

APPROVED	TOWNSHIP OF UXBRIDGE UNIT PAVER DETAIL WITH EDGE RESTRAINT	DATE OF ISSUE MAY 2005
REVISION		DRAWING No.
DATE OF REVISION		US-806