


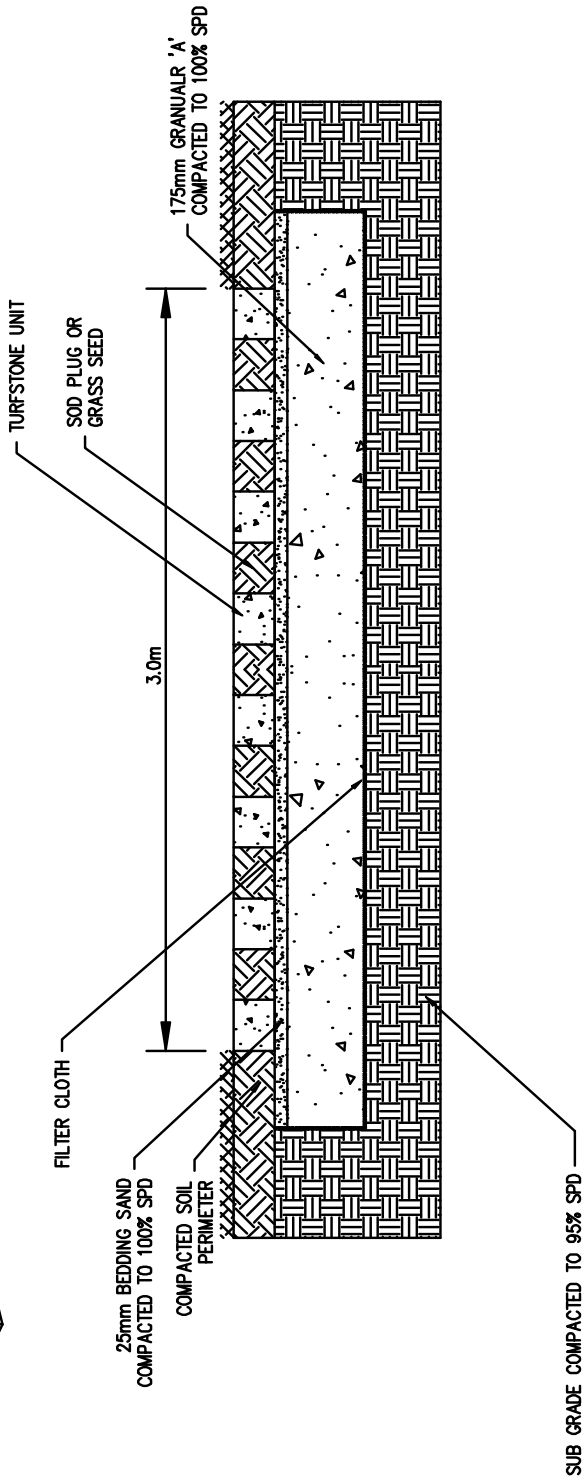

APPROVED	TOWNSHIP OF UXBRIDGE STORMWATER MANAGEMENT POND ACCESS ROAD	DATE OF ISSUE MAY, 2005
REVISION		DRAWING No. US-807
DATE OF REVISION		