


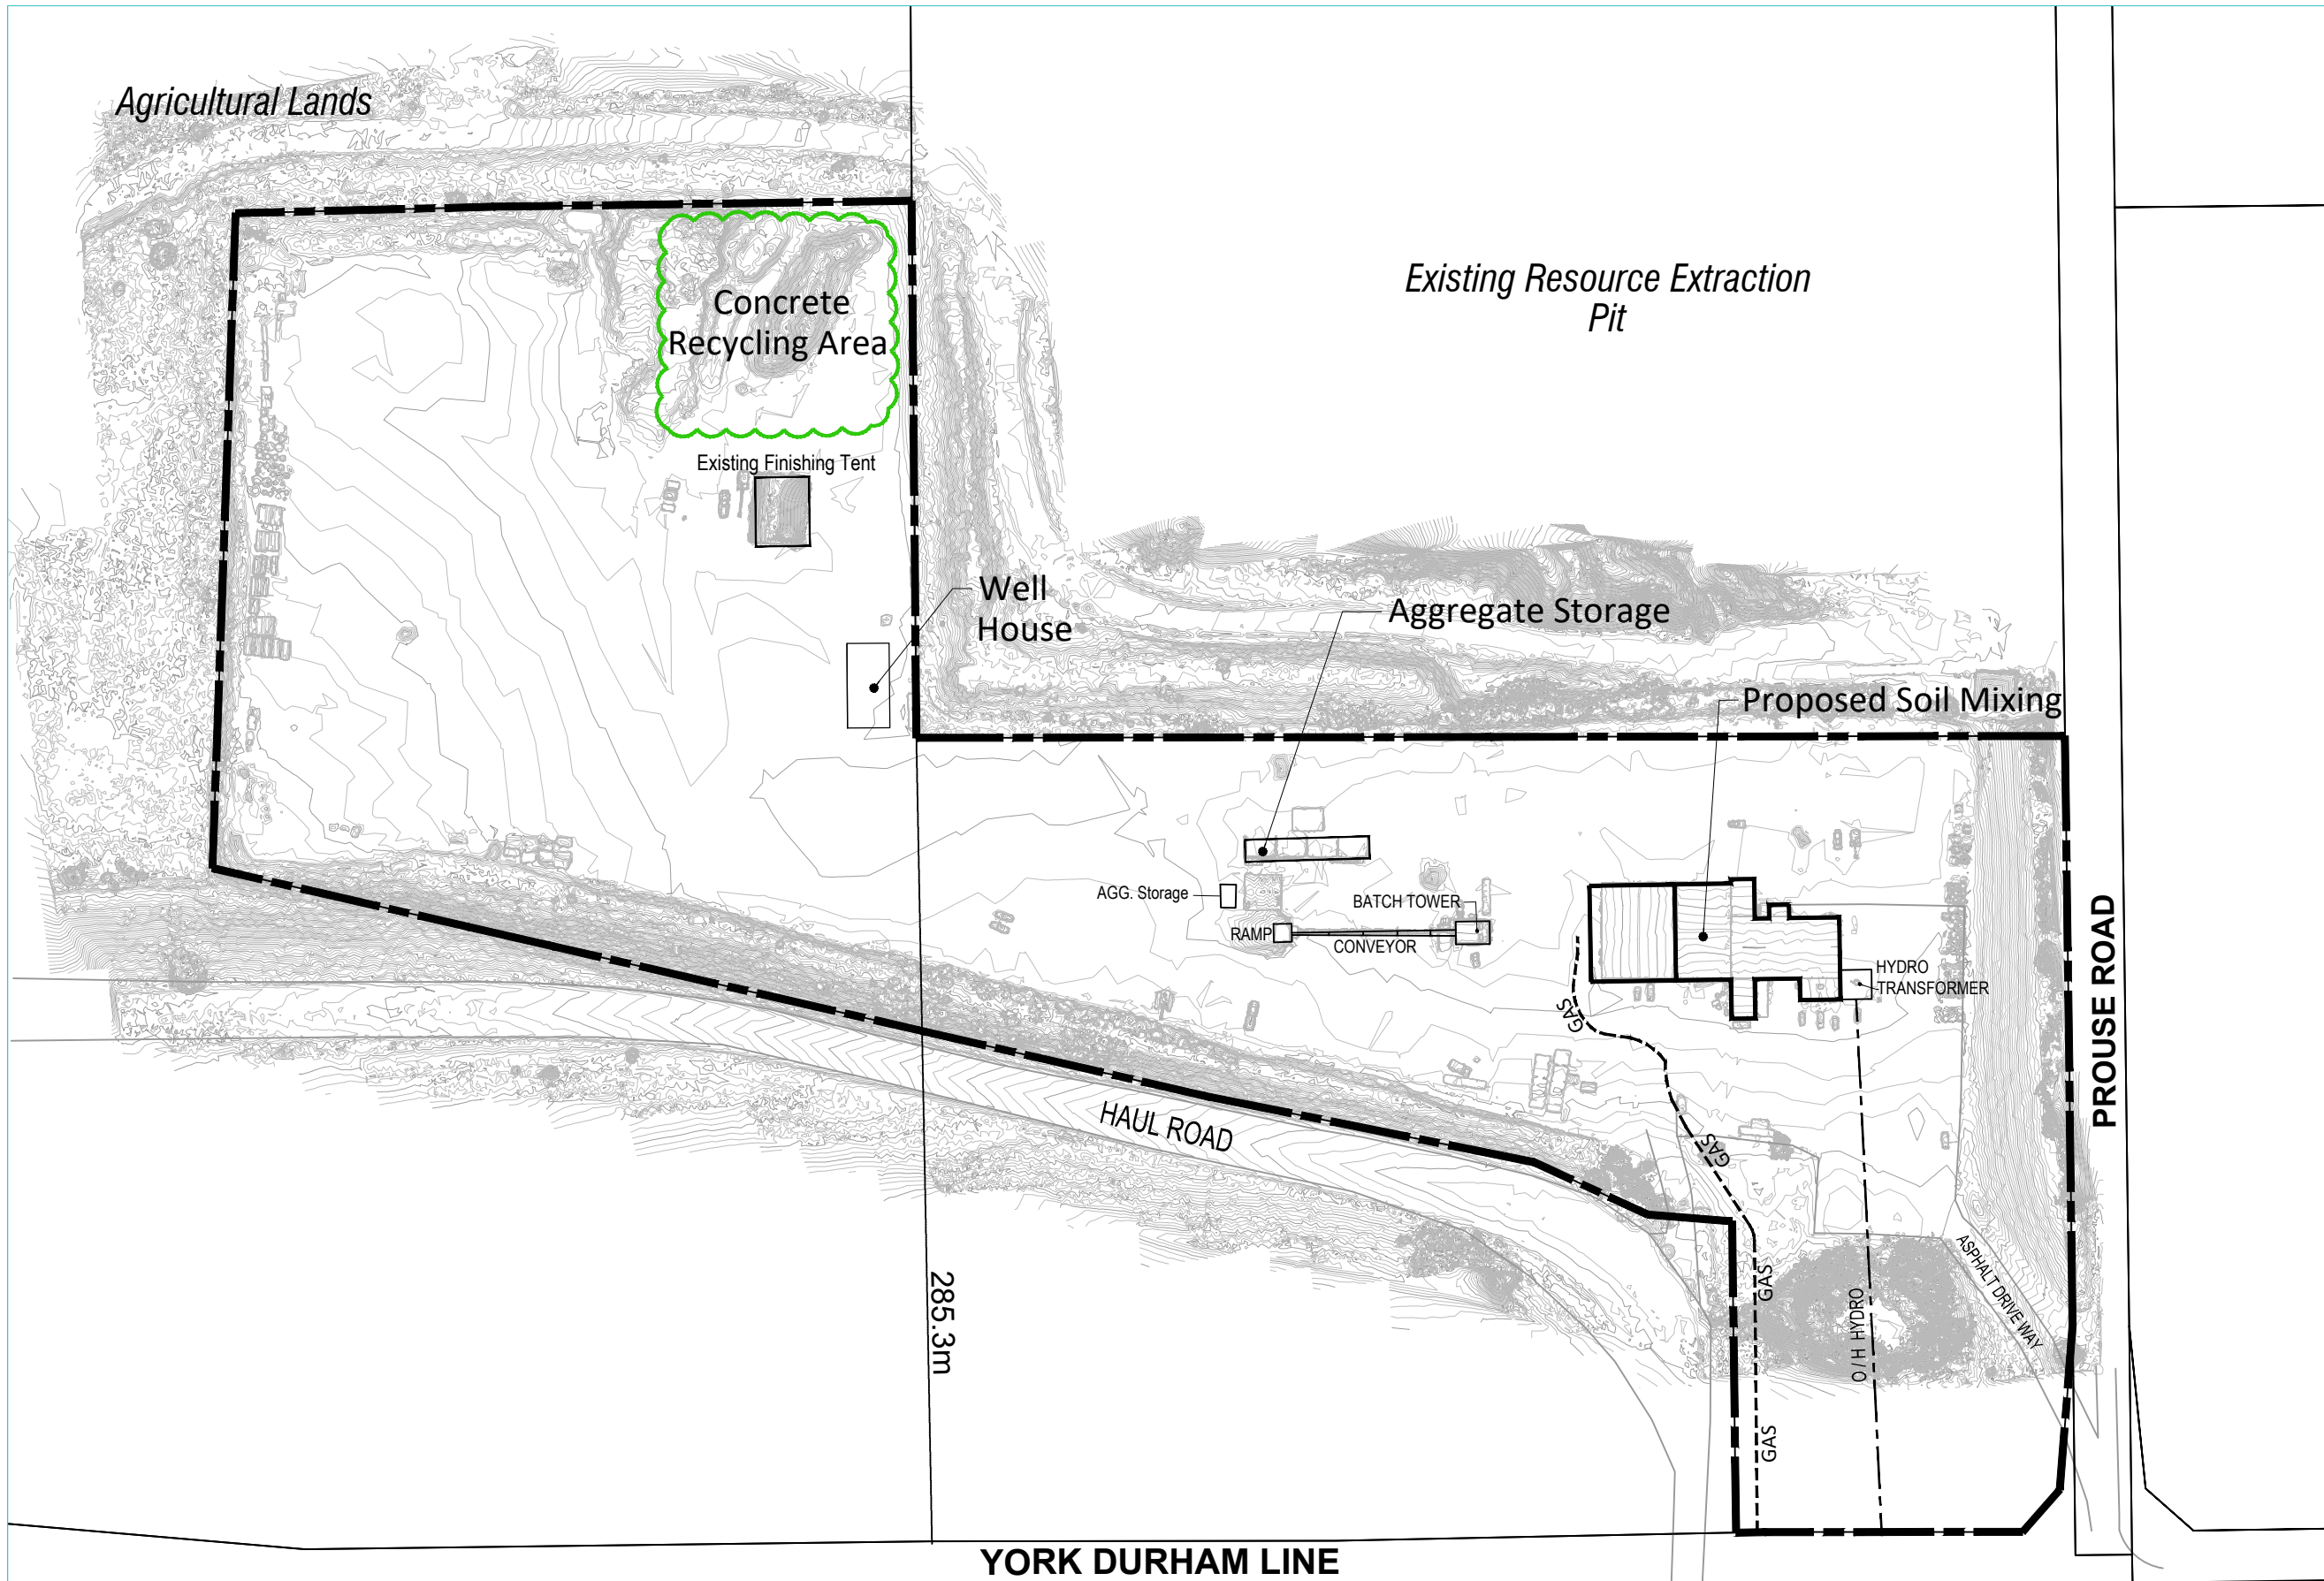


PRELIMINARY CONCEPT PLAN

102 Prouse Road, Uxbridge, ON


Legend

-  Subject Lands - 13.79 ha
-  Existing Structure
-  Gas line



Note: All existing buildings are shown. No new structures are proposed.

PRELIMINARY - FOR DISCUSSION ONLY

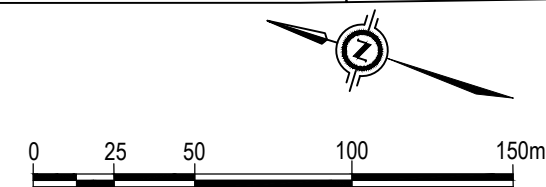

MGP File: 21-3015
Date: July 16, 2021