



SKETCH PREPARED FOR SEVERANCE PURPOSES FOR
PART OF LOT 17, CONCESSION 1
 TOWNSHIP OF UXBRIDGE (FORMERLY COUNTY OF ONTARIO)
 REGIONAL MUNICIPALITY OF DURHAM

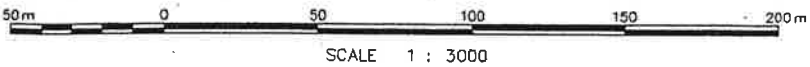

SCALE 1 : 3000
 Delph & Jenkins Limited
 Ontario Land Surveyors

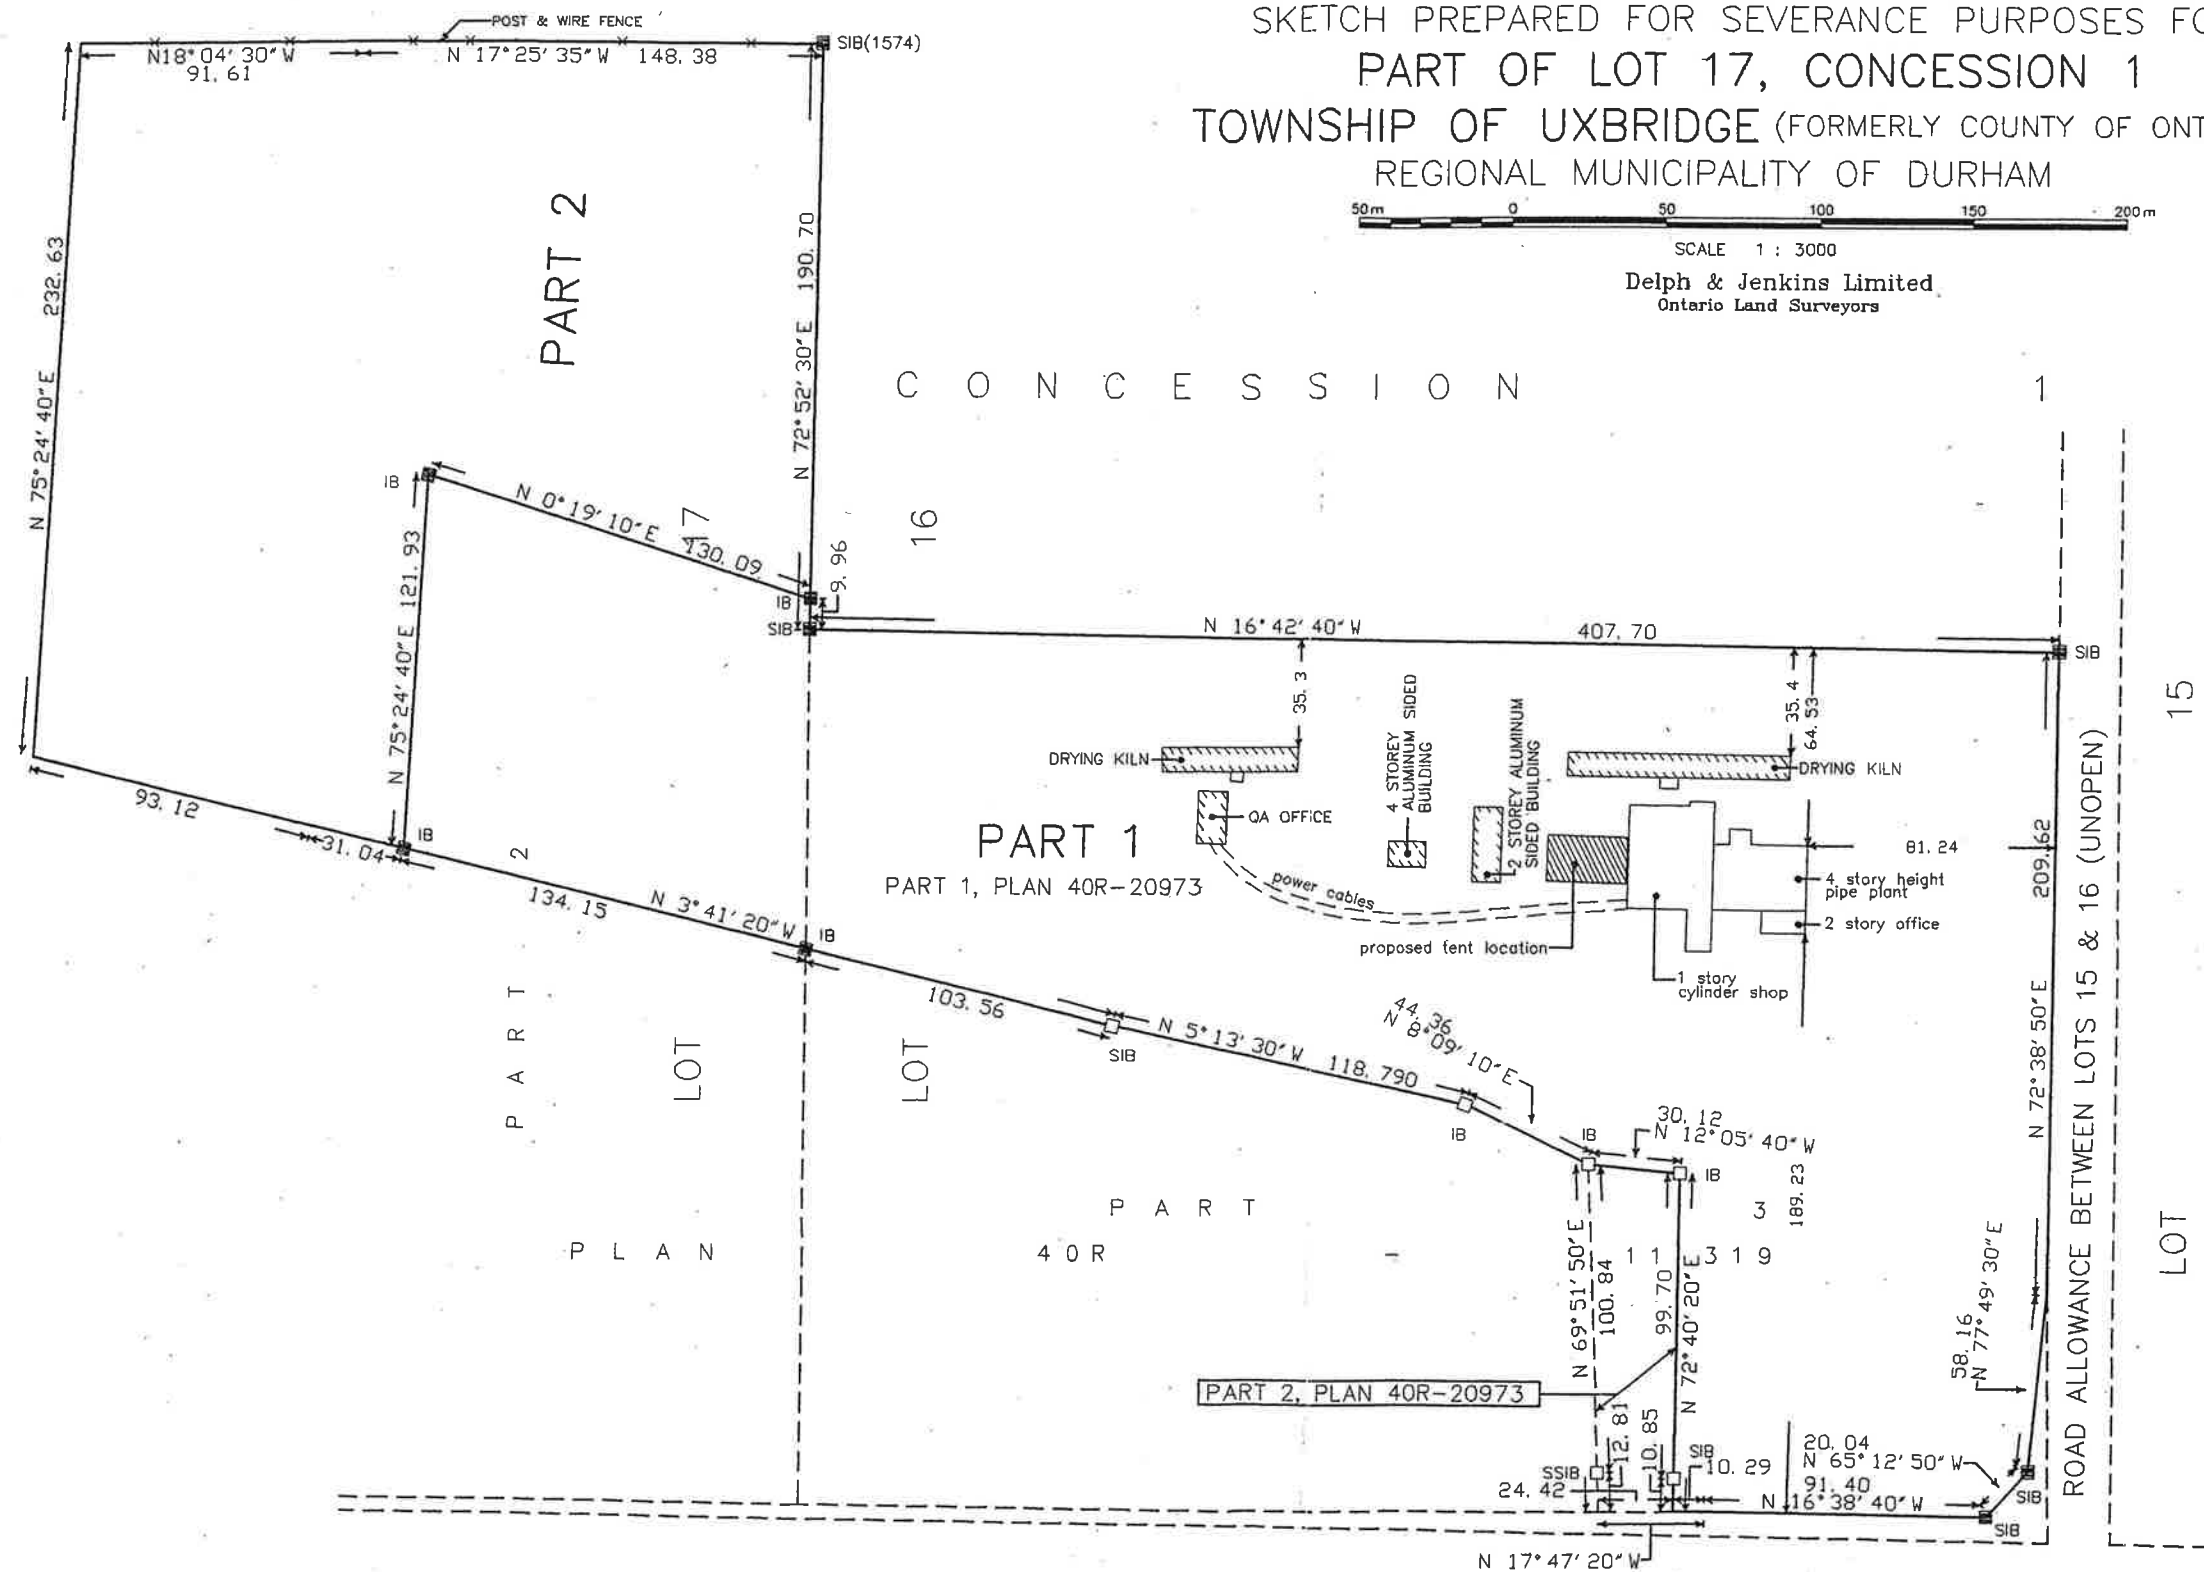

AREA

PART 1	-	8.813 Ha
PART 2	-	4.977 Ha

METRIC:
 DISTANCES SHOWN ON THIS PLAN ARE IN METRES
 AND CAN BE CONVERTED TO FEET BY DIVIDING
 BY 0.3048.

LEGEND

■	DENOTES SURVEY MONUMENT FOUND
□	DENOTES SURVEY MONUMENT PLANTED
SIB	DENOTES STANDARD IRON BAR
IB	DENOTES IRON BAR

DURHAM ROAD No. 30
 (ROAD ALLOWANCE BETWEEN THE TOWNSHIPS OF UXBRIDGE AND THE TOWN OF WHITCHURCH - STOUFFVILLE)